

20
20
20

20/79


2009-069559

STATE OF INDIANA
LAKE COUNTY
FILED FOR RECORD

2009 069559

2009 OCT 15 AM 10:03

MICHAEL A. BROWN
RECORDER

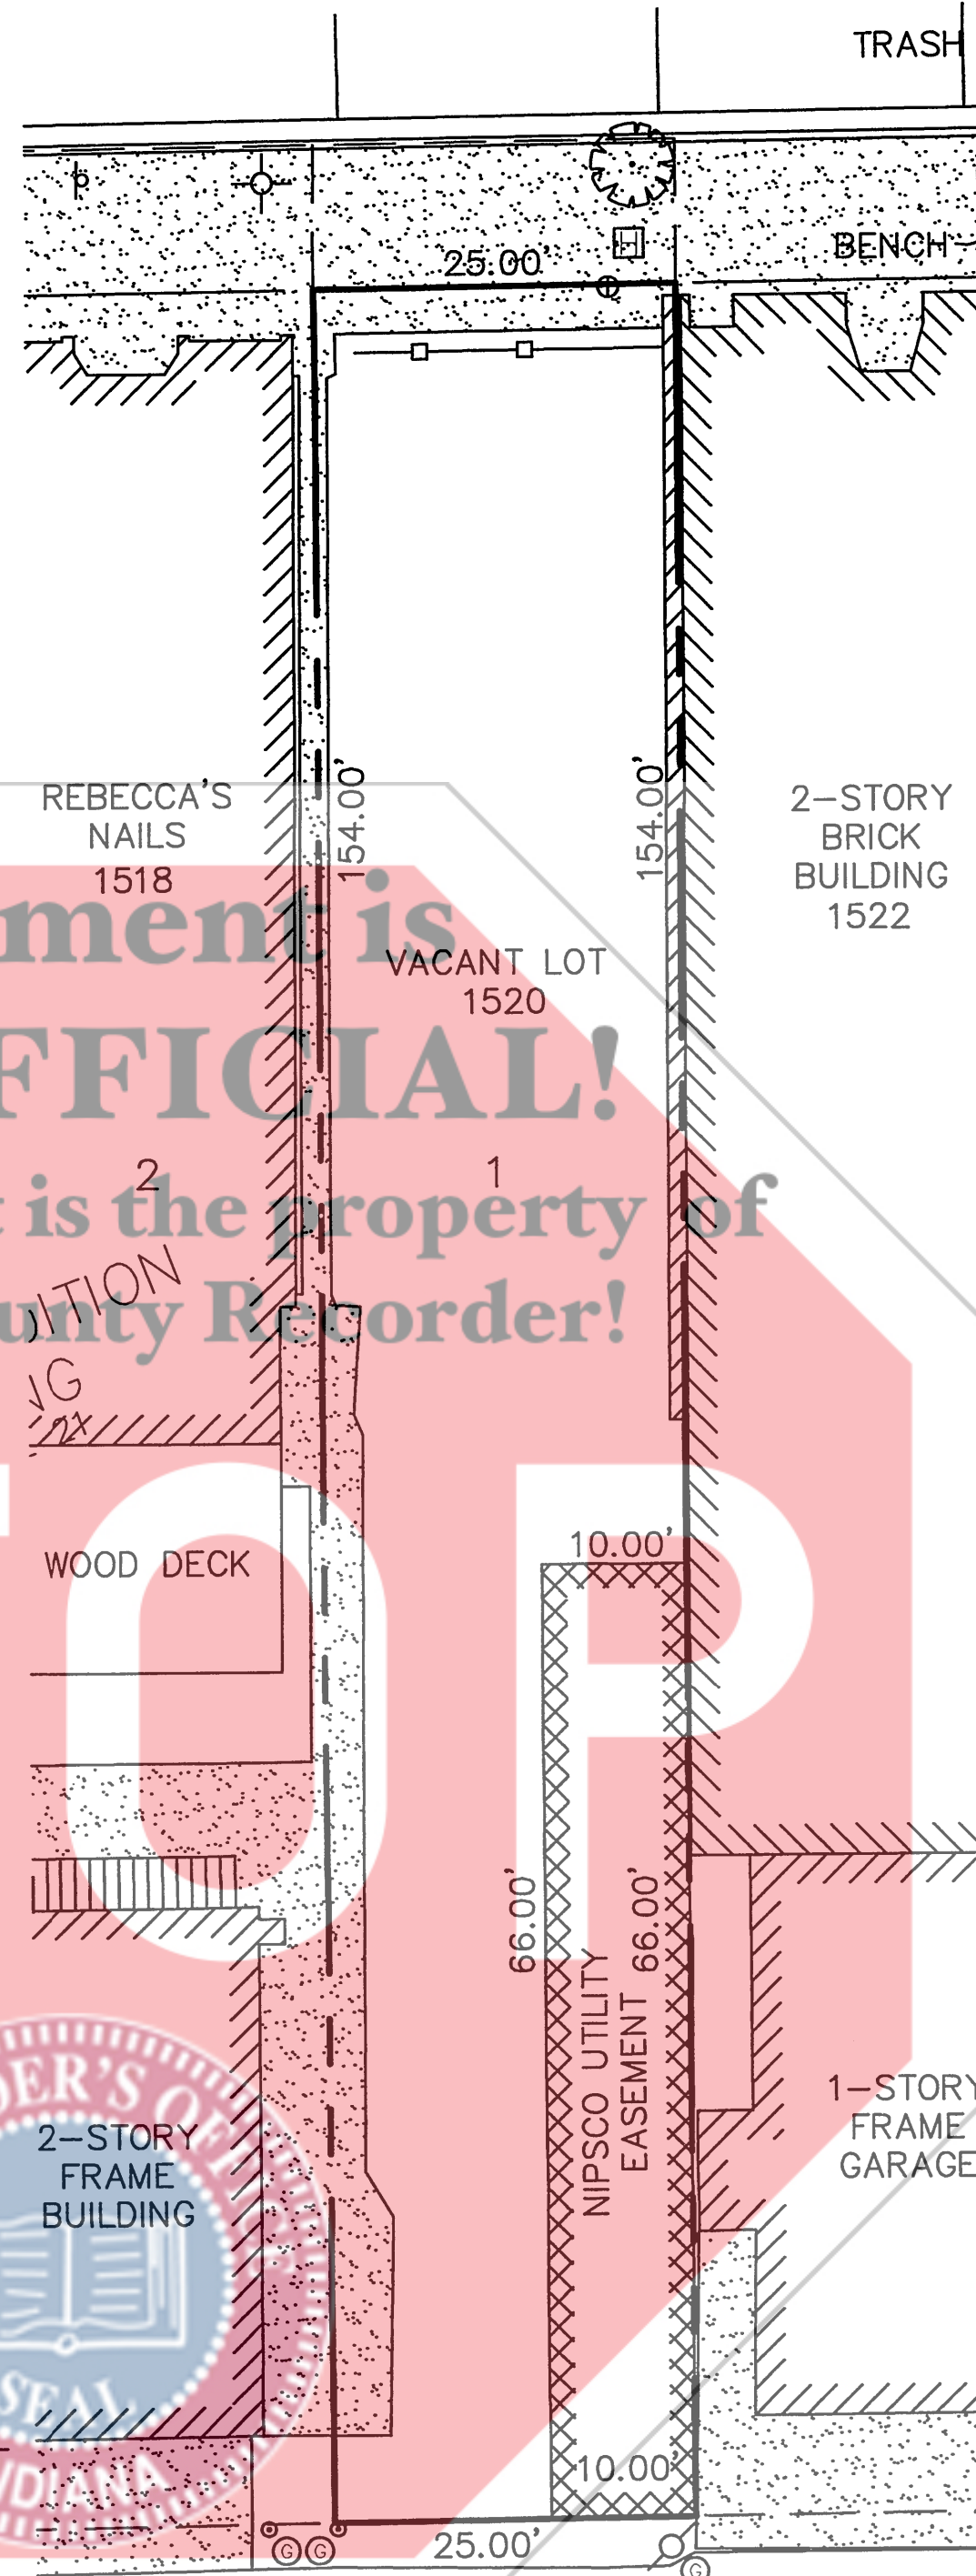

BOOK 20 PAGE 79

Document is NOT OFFICIAL!

This Document is the property of the Lake County Recorder!

CITY OF WHITING, INDIANA
BOARD OF PUBLIC WORKS & SAFETY

Joseph M. Stahura
JOSEPH M. STAHURA, MAYOR OF CITY OF WHITING, INDIANA

Mark Harbin
MARK HARBIN, MEMBER

Martin Jakubowski
MARTIN JAKUBOWSKI, MEMBER

STATE OF INDIANA)
COUNTY OF LAKE)

BEFORE ME, A NOTARY PUBLIC IN AND FOR THE SAID COUNTY AND STATE, PERSONALLY APPEARED JOSEPH M. STAHURA, MAYOR OF THE CITY OF WHITING, INDIANA, MARK HARBIN, AND MARTIN JAKUBOWSKI, AS MEMBERS OF THE CITY OF WHITING, INDIANA BOARD OF PUBLIC WORKS AND SAFETY, KNOW TO ME TO BE SAME PERSONS WHO SIGNED AND ACKNOWLEDGED TO ME THAT THEY EXECUTED THE FOREGOING CERTIFICATE AS THEIR OWN FREE ACTS AND DEEDS.

WITNESS MY HAND AND NOTARIAL SEAL THIS 21st DAY OF September, 2009

MY COMMISSION EXPIRES: 02-18-17

Jennifer M. Biancola
NOTARY PUBLIC

COUNTY OF RESIDENCE: Lake

"I AFFIRM, UNDER THE PENALTIES FOR PERJURY, THAT I HAVE TAKEN REASONABLE CARE TO REDACT EACH SOCIAL SECURITY NUMBER IN THIS DOCUMENT, UNLESS REQUIRED BY LAW."
PREPARED BY: *pm*

FILED


OCT 15 2009

PEGGY HOLINGA KATONA
LAKE COUNTY AUDITOR

15998

EXHIBIT "A"

SCALE: 1"=20'-0"

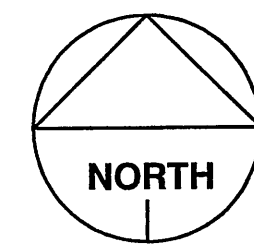

SITE PLAN OF 1520 119TH STREET, WHITING, INDIANA
SHOWING UTILITY EASEMENT