

3

RECORDED
LAKESIDE, INDIANA
FILED 2002 JAN 17

2002 006291

2002 JAN 17 AM 11:27

QUIT CLAIM DEED

MORNING STAR, INC.
RECORDER

This indenture witnesseth that **Kenneth McAllister** of Lake County in the State of Indiana release(s) and quit claim(s) to **Lawrence W. Turnquist**, of Lake County in the State of Indiana for and in consideration of **Three Thousand Seven Hundred Fifty Dollars and no Cents (\$3750.00)** and other good and valuable consideration, the receipt whereof is hereby acknowledged, the following Real Estate in Lake County in the State of Indiana, to wit:

See Attached Plat Of Description

State of Indiana)
) SS
County of Lake)



Dated this 16 day of Jan, 2002

Kenneth McAllister
Kenneth McAllister

Before me, the undersigned, a Notary Public in and for said County and State, this 16 Day of January, 2001, personally appeared Kenneth McAllister and acknowledged the execution of the foregoing deed.

RECORDED FOR TAXATION SUBJECT TO
CULYER TELETYPE FOR TRANSFER
FILED
Lisa S. Mussal
Notary Public
JAN 17 2002

My Commission Expires: Sept 26, 2007

My County of Residence: Lake

This instrument prepared by: Kenneth McAllister 12600 Maple, Cedar lake IN 46303

RETURN RECORDED DOCUMENT TO: Tax mail 12005 Lawrence W Turnquist 1200 Parrish Cedar Lake, Indiana 46303

001105
CS 18.20

PLAT OF DESCRIPTION

PROPERTY DESCRIPTION:

THE EAST 205 FEET OF THE NORTH 23 FEET (BY PERPENDICULAR MEASUREMENT) OF LOT 1 IN THE RESUBDIVISION OF LOT 8A, CEDAR LAKE INDUSTRIAL PARK, A PLANNED UNIT DEVELOPMENT AS SHOWN IN PLAT BOOK 89, PAGE 26 IN THE OFFICE OF THE RECORDER OF LAKE COUNTY, INDIANA.





PLAT OF DESCRIPTION

PROPERTY DESCRIPTION:

THE EAST 205 FEET OF THE NORTH 23 FEET (BY PERPENDICULAR MEASUREMENT) OF LOT 1 IN THE RESUBDIVISION OF LOT 8A, CEDAR LAKE INDUSTRIAL PARK, A PLANNED UNIT DEVELOPMENT AS SHOWN IN PLAT BOOK 89, PAGE 26 IN THE OFFICE OF THE RECORDER OF LAKE COUNTY, INDIANA.

NOTES:

1. THIS IS NOT A SURVEY. NO FIELD WORK WAS PERFORMED. DESCRIPTION BASED ON RECORD PLAT OF RESUBDIVISION OF LOT 8A, CEDAR LAKE INDUSTRIAL PARK, A PLANNED UNIT DEVELOPMENT, RECORDED IN PLAT BOOK 89, PAGE 26 IN THE OFFICE OF THE RECORDER OF LAKE COUNTY, INDIANA.
2. EXISTING EASEMENTS AFFECTING THE SUBJECT PARCEL EITHER OF RECORD OR OTHERWISE ARE NOT SHOWN HEREON.
3. EXISTING IMPROVEMENTS SHOWN HEREON ARE PER SAID RECORD PLAT OF THE RESUBDIVISION OF LOT 8A PREVIOUSLY PREPARED BY PLUMB, TUCKETT, AND ASSOCIATES, INC.

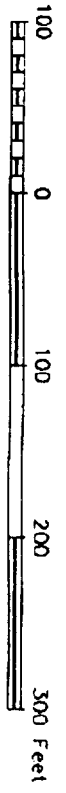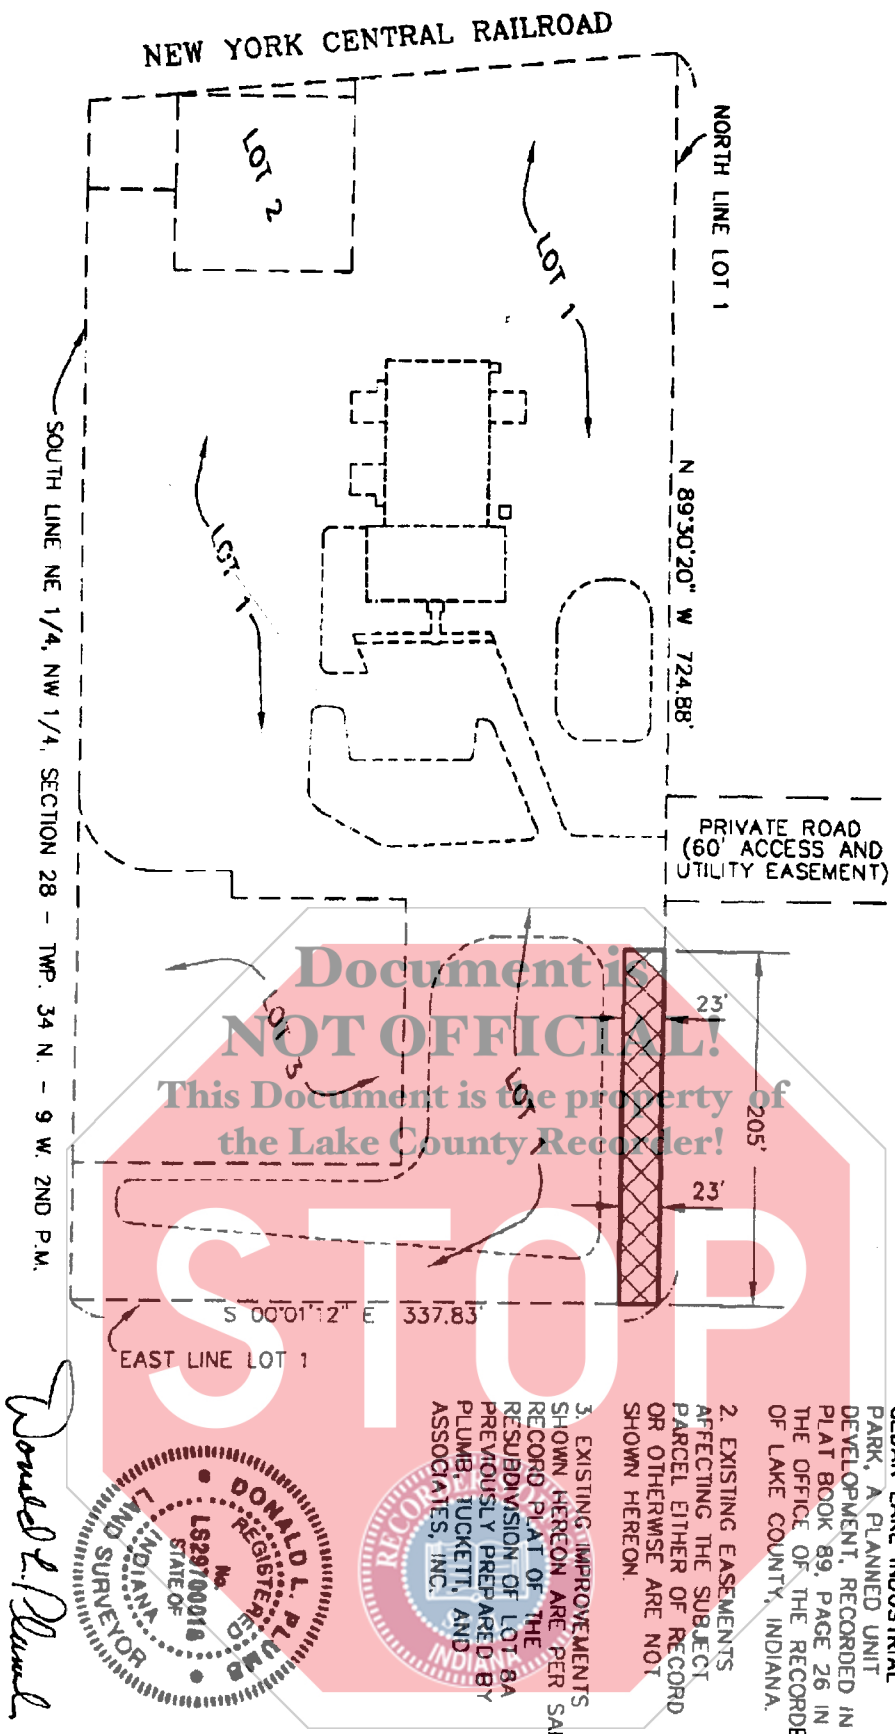

Donald L. Plumb



FILE: 01748.DWG
SCALE: 1"=100'
JOB NO. S01748

Plumb Tuckett & Associates
ARCHITECTS • ENGINEERS • SURVEYORS
120 East 90th Drive • Merrillville, IN 46410

PLAT OF DESCRIPTION
A PART OF LOT 1, RESUB. LOT 8A
CEDAR LAKE INDUSTRIAL PARK
Ref. Name: KEN McALLISTER

DRAWN BY: C.B.
DATE: 1-3-02
CHECKED BY: D.L.P.
DATE: 1-3-02
CREATED BY: PLUMB, TUCKETT & ASSOC., INC. ALL RIGHTS RESERVED