


DAVID SMITH

# PLAT OF SURVEY 2006 010290 14/30

7021 West 137th Lane  
Cedar Lake, Indiana

A part of the Northwest 1/4 of the Southeast 1/4 of Section 26, Township 34 North, Range 9, West of the Second Principal Meridian, in Lake County, Indiana, described as follows: Beginning at a point 462.5 feet South and 520 feet East of the Northwest corner thereof; thence South parallel to the West line thereof, 112.5 feet; thence East parallel to the North line thereof, 120.0 feet; thence North parallel to the West line thereof, 112.5 feet; thence West 120.0 feet to the point of beginning.

BOOK 14 PAGE 30

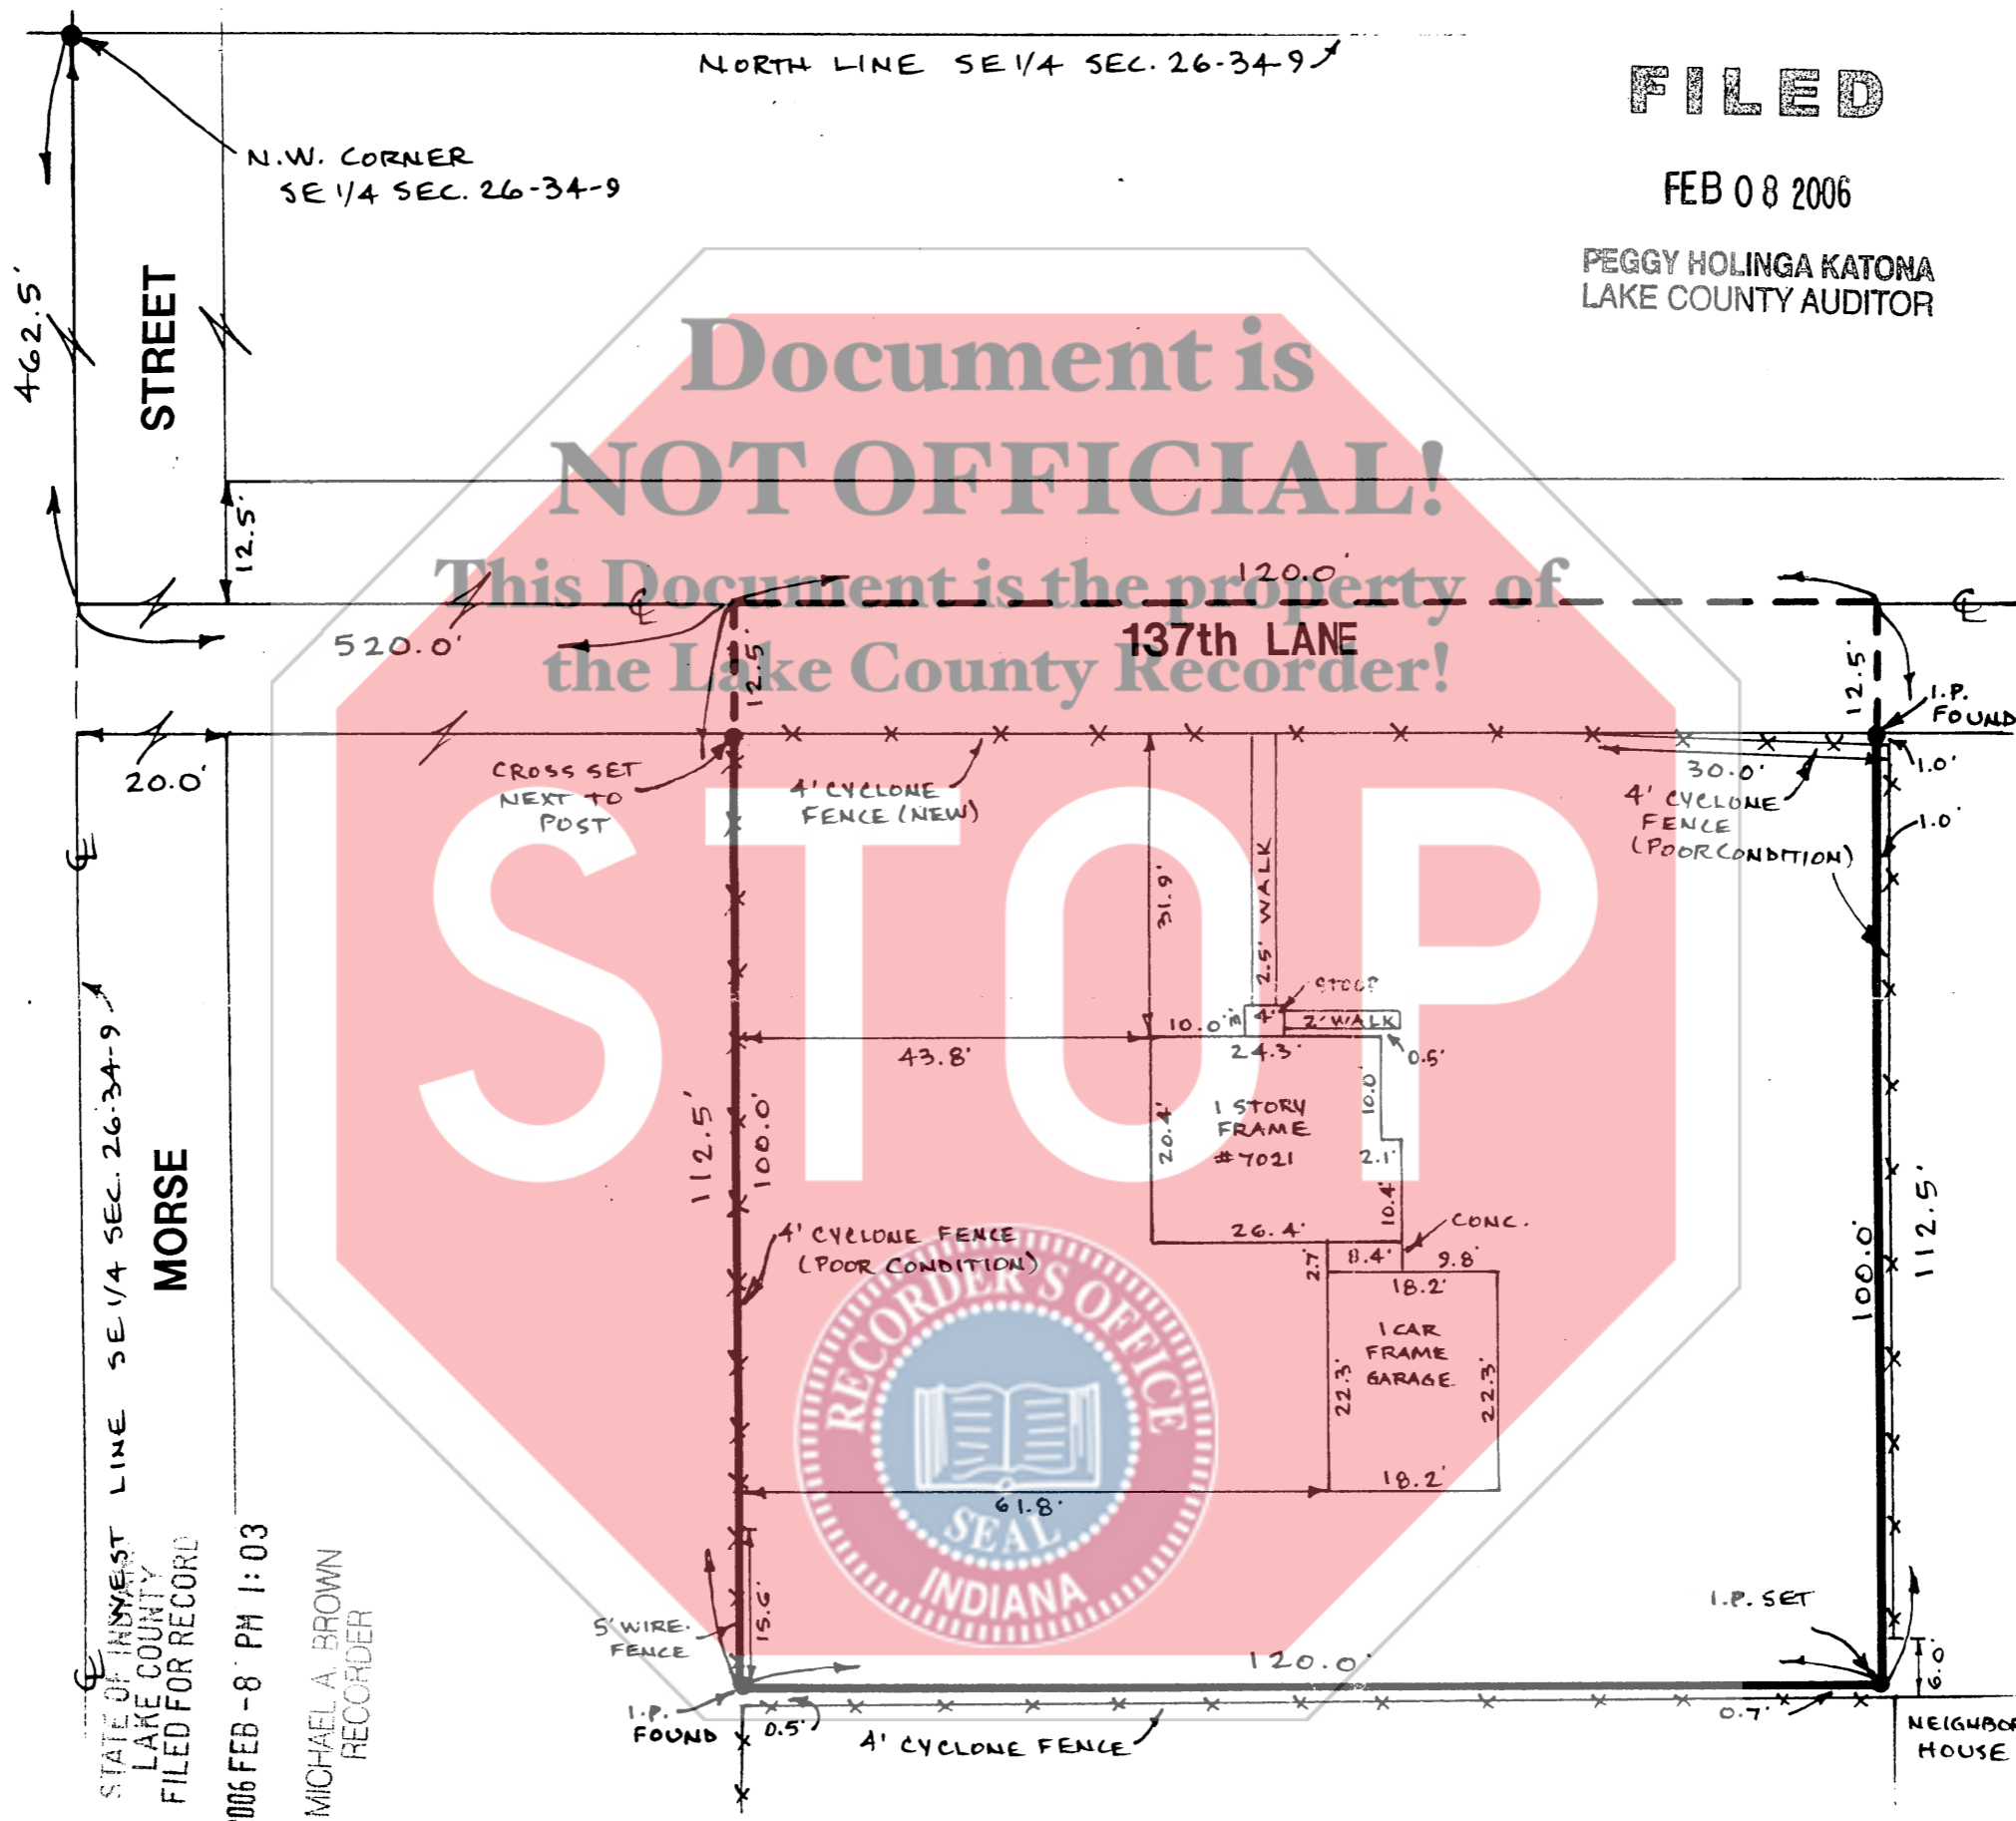

**FILED**

FEB 08 2006

PEGGY HOLINGA KATONA  
LAKE COUNTY AUDITOR

Document is  
**NOT OFFICIAL!**

This Document is the property of  
the Lake County Recorder!

STATE OF INDIANA  
LAKE COUNTY  
FILED FOR RECORD

2006 FEB -8 PM 1:03

MICHAEL A. BROWN  
RECORDER


2006 010290



LP. = IRON PIPE LB. = IRON BAR



002707

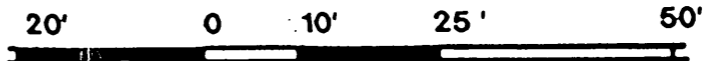

SCALE 1" = 20.0'

Scale:

No dimensions should be assumed by scale measurement upon the plan. Any Fences shown are in approximate location.

All stakes and markers noted hereon should be carefully identified and compared with each other upon the ground by the builder in order to prevent the possibility of error or misunderstanding. All such stakes and markers should be used in connection with all the others and with this plat.

Do not use to locate lot corners. House corners may be located from lot lines, lot corners cannot be reestablished from the house corners.

This is to certify that I have surveyed the hereon described property and that the plat hereon drawn to the best of my knowledge, correctly represents said survey.

08-30-05 *David H. Gustafson*  
Date Registered Land Surveyor

FABIAN ENGINEERS AND ASSOCIATES  
ENGINEERS & LAND SURVEYORS  
(219) 923-6000 - (708) 895-6300  
FAX (708) 895-3230

F.B. Job #05-057

Prescribed by the  
State Board of Accounts  
(2005)

County form 170

Declaration

This form is to be signed by the preparer of a document and recorded with each document in accordance with IC 36-2-7.5-5(a).

I, the undersigned preparer of the attached document, in accordance with IC 36-2-7.5, do hereby affirm under the penalties of perjury:

1. I have reviewed the attached document for the purpose of identifying and, to the extent permitted by law, redacting all Social Security number in attached document.
2. I have redacted, to the extent permitted by law, each Social Security number in the attached document.

I, undersigned, affirm under the penalties of perjury, that the foregoing declarations are true.



  
Signature of Declarant

David Smith  
Printed Name of Declarant