


2006 083967
15/89

PLAT OF SURVEY 2006 083967

STATE OF INDIANA
LAKE COUNTY
FILED FOR RECORD
2006 SEP 25 PM 2:14
MICHAEL A. BROWN
RECORDER

FILED
SEP 25 2006
PEGGY HOLINGA MATONA
LAKE COUNTY AUDITOR

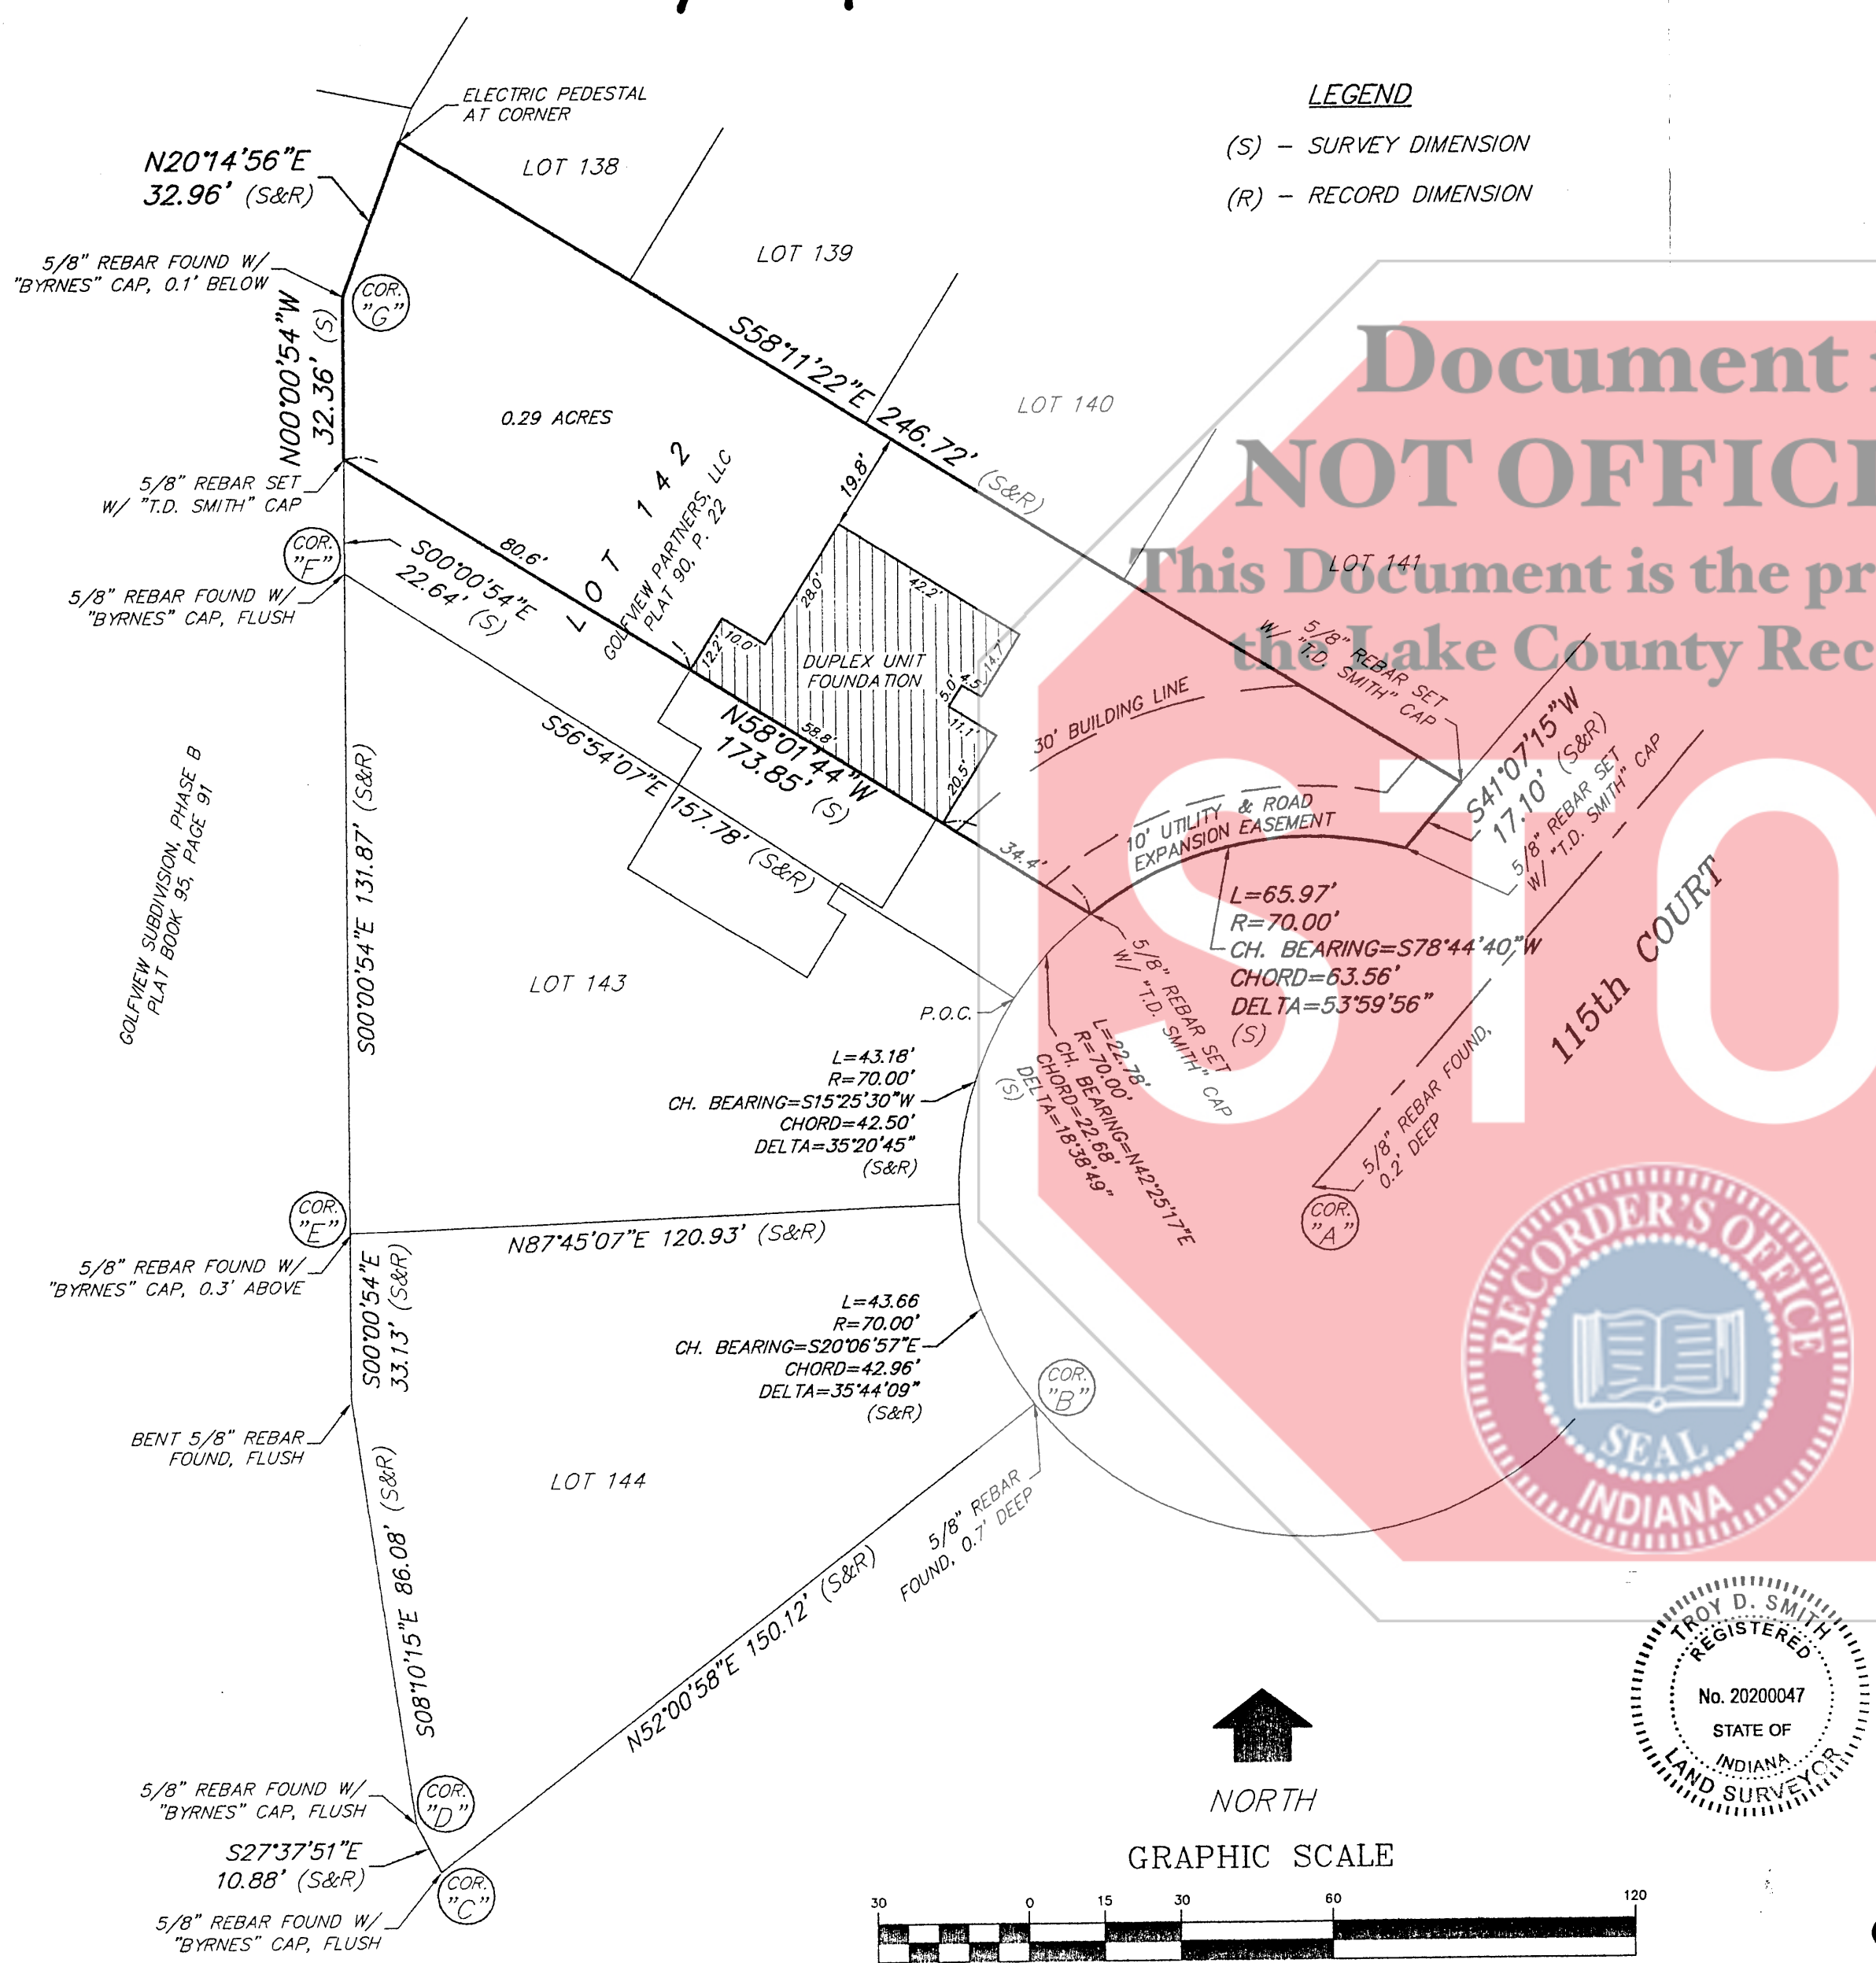

LEGEND
(S) - SURVEY DIMENSION
(R) - RECORD DIMENSION

ORIGINAL DESCRIPTION:
Part of Lot 142 of the plat of Golfview Subdivision, Phase A as recorded in Plat Book 90, page 22 in the Office of the Recorder of Lake County, Indiana and being more particularly described as follows:
Commencing at the southern most corner of said Lot 142; thence Northeasterly, an arc length of 22.78 feet on and along the southeasterly line of said Lot 142 being a curve to the right, having a radius of 70.00 feet and a chord bearing and length of North 42 degrees 25 minutes 17 seconds East, 22.68 feet to a 5/8-inch diameter rebar, and being the point of beginning of this description; thence non-tangent to the last described curve, North 58 degrees 01 minutes 44 seconds West, 173.85 feet on and along a line partially defined as passing through the center of a interior party wall of a duplex structure to a 5/8-inch diameter rebar on the westerly line of said Lot 142; thence on and along lines of said Lot 142 the following five courses: 1) North 00 degrees 00 minutes 54 seconds West, 32.36 feet; 2) thence North 20 degrees 14 minutes 56 seconds East, 32.96 feet; 3) thence South 58 degrees 11 minutes 22 seconds East, 246.72 feet; 4) thence South 41 degrees 07 minutes 15 seconds West, 17.10 feet; 5) thence Westerly, an arc length of 65.97 feet on and along a non-tangent curve to the left, having a radius of 70.00 feet and a chord bearing and length of South 78 degrees 44 minutes 40 seconds West, 63.56 feet to the point of beginning, containing 0.29 acres, more or less, and subject to all legal rights-of-way and easements.

SURVEYOR'S REPORT
This survey is an original survey according to Title 865 of the Indiana Administrative Code, and is intended to create a new tract of land lying entirely within the record boundaries of Lot 142 of the plat of Golfview Subdivision, Phase A, as recorded in Plat Book 90, page 22 in the Office of the Recorder of Lake County, Indiana.

REFERENCES:
• The plat of Golfview Subdivision, Phase A; Plat Book 90, page 22.
• A title policy by Titor Title Insurance Company, Commitment No. 920064924, effective May 8, 2006 at 8:00 a.m.
• Any plats or deeds of the subject tract or adjoining tracts, as noted on the plat of survey.

(A) AVAILABILITY AND CONDITION OF REFERENCE MONUMENTS:
• Found monuments are of unknown origin, in good condition, and flush with the ground unless otherwise indicated on this plat. The following monuments were accepted at the following locations:
• Corner "A".....5/8-inch diameter rebar found.
• Corner "B".....5/8-inch diameter rebar found.
• Corner "C".....5/8-inch diameter rebar found with Byrnes cap.
• Corner "D".....5/8-inch diameter rebar found with Byrnes cap.
• Corner "E".....5/8-inch diameter rebar found with Byrnes cap.
• Corner "F".....5/8-inch diameter rebar found with Byrnes cap.
• Corner "G".....5/8-inch diameter rebar found with Byrnes cap.
• The existing monuments found this survey match the dimensions of the plat of Golfview Subdivision, Phase A. Therefore, there are no apparent uncertainties based upon reference monumentation.

(B) OCCUPATION OR POSSESSION LINES:
• Apparent uncertainties due to occupation and/or possession lines are as shown on the plat. Encroachments and/or discrepancies may be buried or otherwise obscured by natural or man-made obstructions. Any fence or other evidence of possession which varies from the written title lines may constitute adverse possession or prescriptive rights.
• There are no apparent uncertainties based upon occupation and/or possession lines.

(C) CLARITY OR AMBIGUITY OF RECORD DESCRIPTIONS:
• There are no apparent ambiguities within the record description of the subject tract or with adjoining descriptions.


(D) THE RELATIVE POSITIONAL ACCURACY OF THE MEASUREMENTS:
The relative positive accuracy of this survey is within the specifications for an Urban Survey (0.07 feet plus 50 parts per million) as defined in Title 865, Article 1, Chapter 12, of the Indiana Administrative Code.

(E) ESTABLISHMENT OF LINES AND CORNERS:
1. The southwesterly line of the subject tract is an original tract line and was established to pass through the center of an interior party wall of a duplex structure.
2. The remaining lines of the subject tract were established on and along the lines of Lot 142, as established from the platted dimensions from the above established Corners "A", "B", "C", "D", "E", "F", and "G".

(F) NOTES:
• This survey is an opinion by a licensed land surveyor of the State of Indiana as to the location of the lines and corners outlined in the deed description. This opinion is based upon logic, relevant field and research evidence, and established surveying principles. However, this opinion is subject to the interpretation of its description, as a consequence another land surveyor may arrive at a different conclusion of the location of the boundaries of the subject tract and its adjoining tracts.
• Declaration is made to the original purchaser of the survey, and is not transferable to additional institutions or subsequent owners. This survey is valid only with original signature, original seal, and full payment of invoice.
• The subject tract is in Zone C as the description plots by scale on Flood Insurance Rate Map No. 180126 0090 B, effective September 2, 1981.
• Beginning date of document research: September 11, 2006.
• Last date of fieldwork: August 30, 2006.

CERTIFICATE OF SURVEY
I hereby state that I am a licensed Land Surveyor of the State of Indiana and that the accompanying plat was performed wholly under my direction and to the best of my knowledge and belief is in accordance with Title 865, Article 1, Rule 12 of the Indiana Administrative Code.

Troy D. Smith Date: 09/19/2006
Troy D. Smith, Professional Land Surveyor #20200047

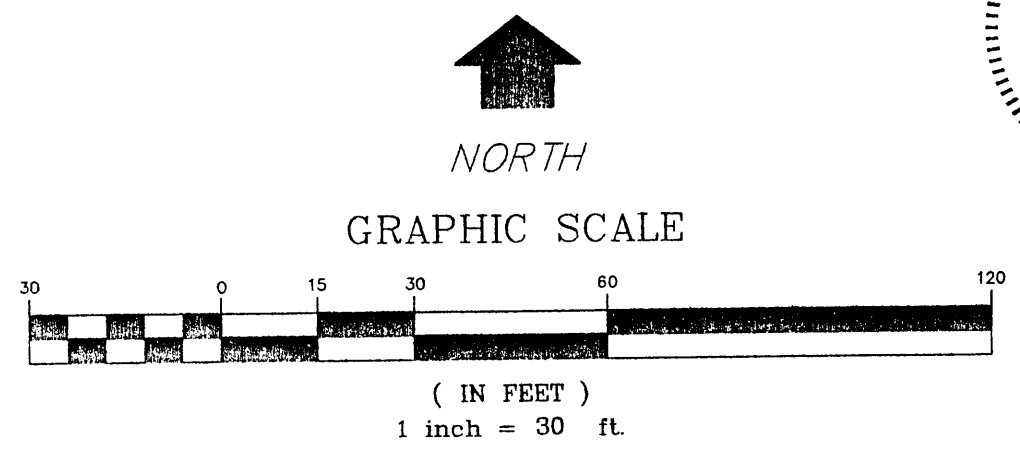

Owned by: Golfview Partners, LLC

DUNELAND GROUP
ENGINEERING & SURVEYING
1498 POPE COURT
CHESTERTON, INDIANA 46304
219-926-1007 fax 219-926-1544
E-MAIL dgi@dunelandgroup.com

BOUNDARY SURVEY
PARCEL IN THE SW 1/4, SEC. 9,
T. 34N., R. 9W. OF THE 2ND P.M.,
LAKE COUNTY, INDIANA

Date: 09/19/2006 Sheet 1
Job No. 1185.14201 of ONE
Drawn: TDS