

FILED

JUN 06 2007
PEGGY HOLINGA KATONA
LAKE COUNTY AUDITOR

O.A. NICHE

14 1/4"

2007 045991
17/17

Document is NOT OFFICIAL!
This Document is the property of the Lake County Recorder!

STOP




SCALE: 1/2"=1'-0"

NICHE SIZES (W x H)		
QUANT.	INTERIOR SIZE	CLEAR OPENING
22	10 1/2" X 12 3/4"	8 7/8" X 12 7/16"
12	15 3/4" X 12 3/4"	14 1/8" X 12 7/16"
7	21" X 12 3/4"	19 1/2" X 12 7/16"

ALL NICHE ARE 11 7/8" INSIDE DEPTH

ELEVATION 2B
1 SECTION OF 41 NICHE

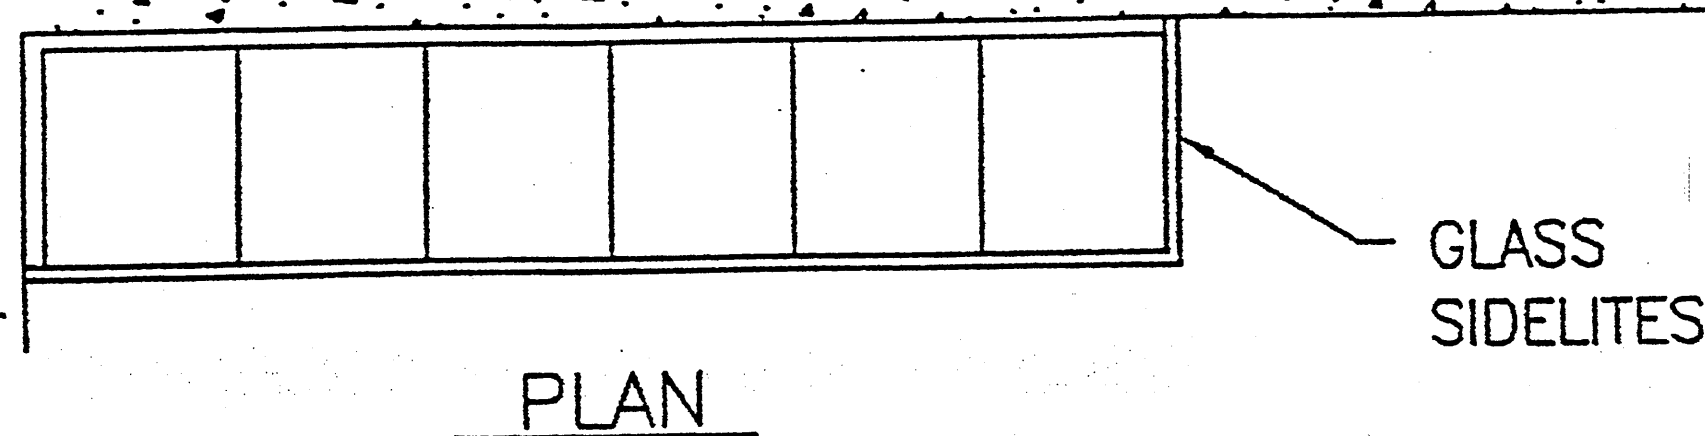

PLAN

OREGON BRASS WORKS		MATTHEWS INTERNATIONAL CORPORATION	
1 SECTION OF 41 SIMPLICITY NICHE CALUMET PARK CEMETERY, MERRILLVILLE, IN			
SCALE 1/2"=1'-0"	FILE NO. P-83	DR. NO. P-04235	REFERENCE NO. BX-67-C
DRAWN BY WCC	DATE 12-17-04		