


2 OF 2

GRAPHIC SCALE

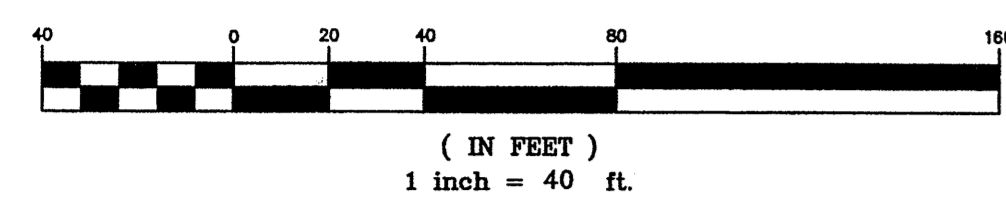

BOOK 17 PAGE 20

2007 048534

STATE OF INDIANA
LAKE COUNTY
FILED FOR RECORD
2007 JUN 14 AM 10:36
MICHAEL A. BROWN
RECORDER


PLAT OF SURVEY

THERE ARE TWO SHEETS TO THIS SURVEY

2007 048534

17/20


| LEGEND | |
|--------|--------------------------|
| ○ | MANHOLE |
| ⊙ | CATCH BASIN |
| ○ | UTILITY POLE |
| ⊙ | WELL |
| ⊙ | FIRE HYDRANT WITH VALVE |
| ⊙ | WATER VALVE |
| — | GUY WIRE |
| □ | TELEPHONE BOX |
| —X—X— | FENCE |
| —OHU— | OVERHEAD UTILITIES |
| —UE— | UNDERGROUND ELECTRIC |
| —G— | UNDERGROUND GAS LINE |
| —S— | SANITARY SEWER |
| — | EXISTING 1' CONTOUR LINE |
| xxx.xx | EXISTING SPOT ELEVATION |
| ▨ | BUILDING |
| ▨ | ASPHALT |
| ▨ | CONCRETE |
| ▨ | STONE |

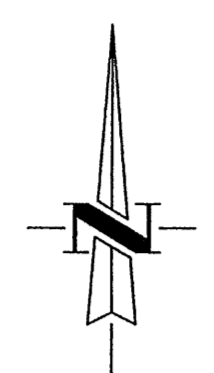

DEERPATH ESTATES
PHASE ONE
PLAT BOOK 50 PAGE 67

DEERPATH ESTATES
PHASE TWO-A
PLAT BOOK 54 PAGE 2

DEERPATH ESTATES
PHASE THREE
PLAT BOOK 72 PAGE 70

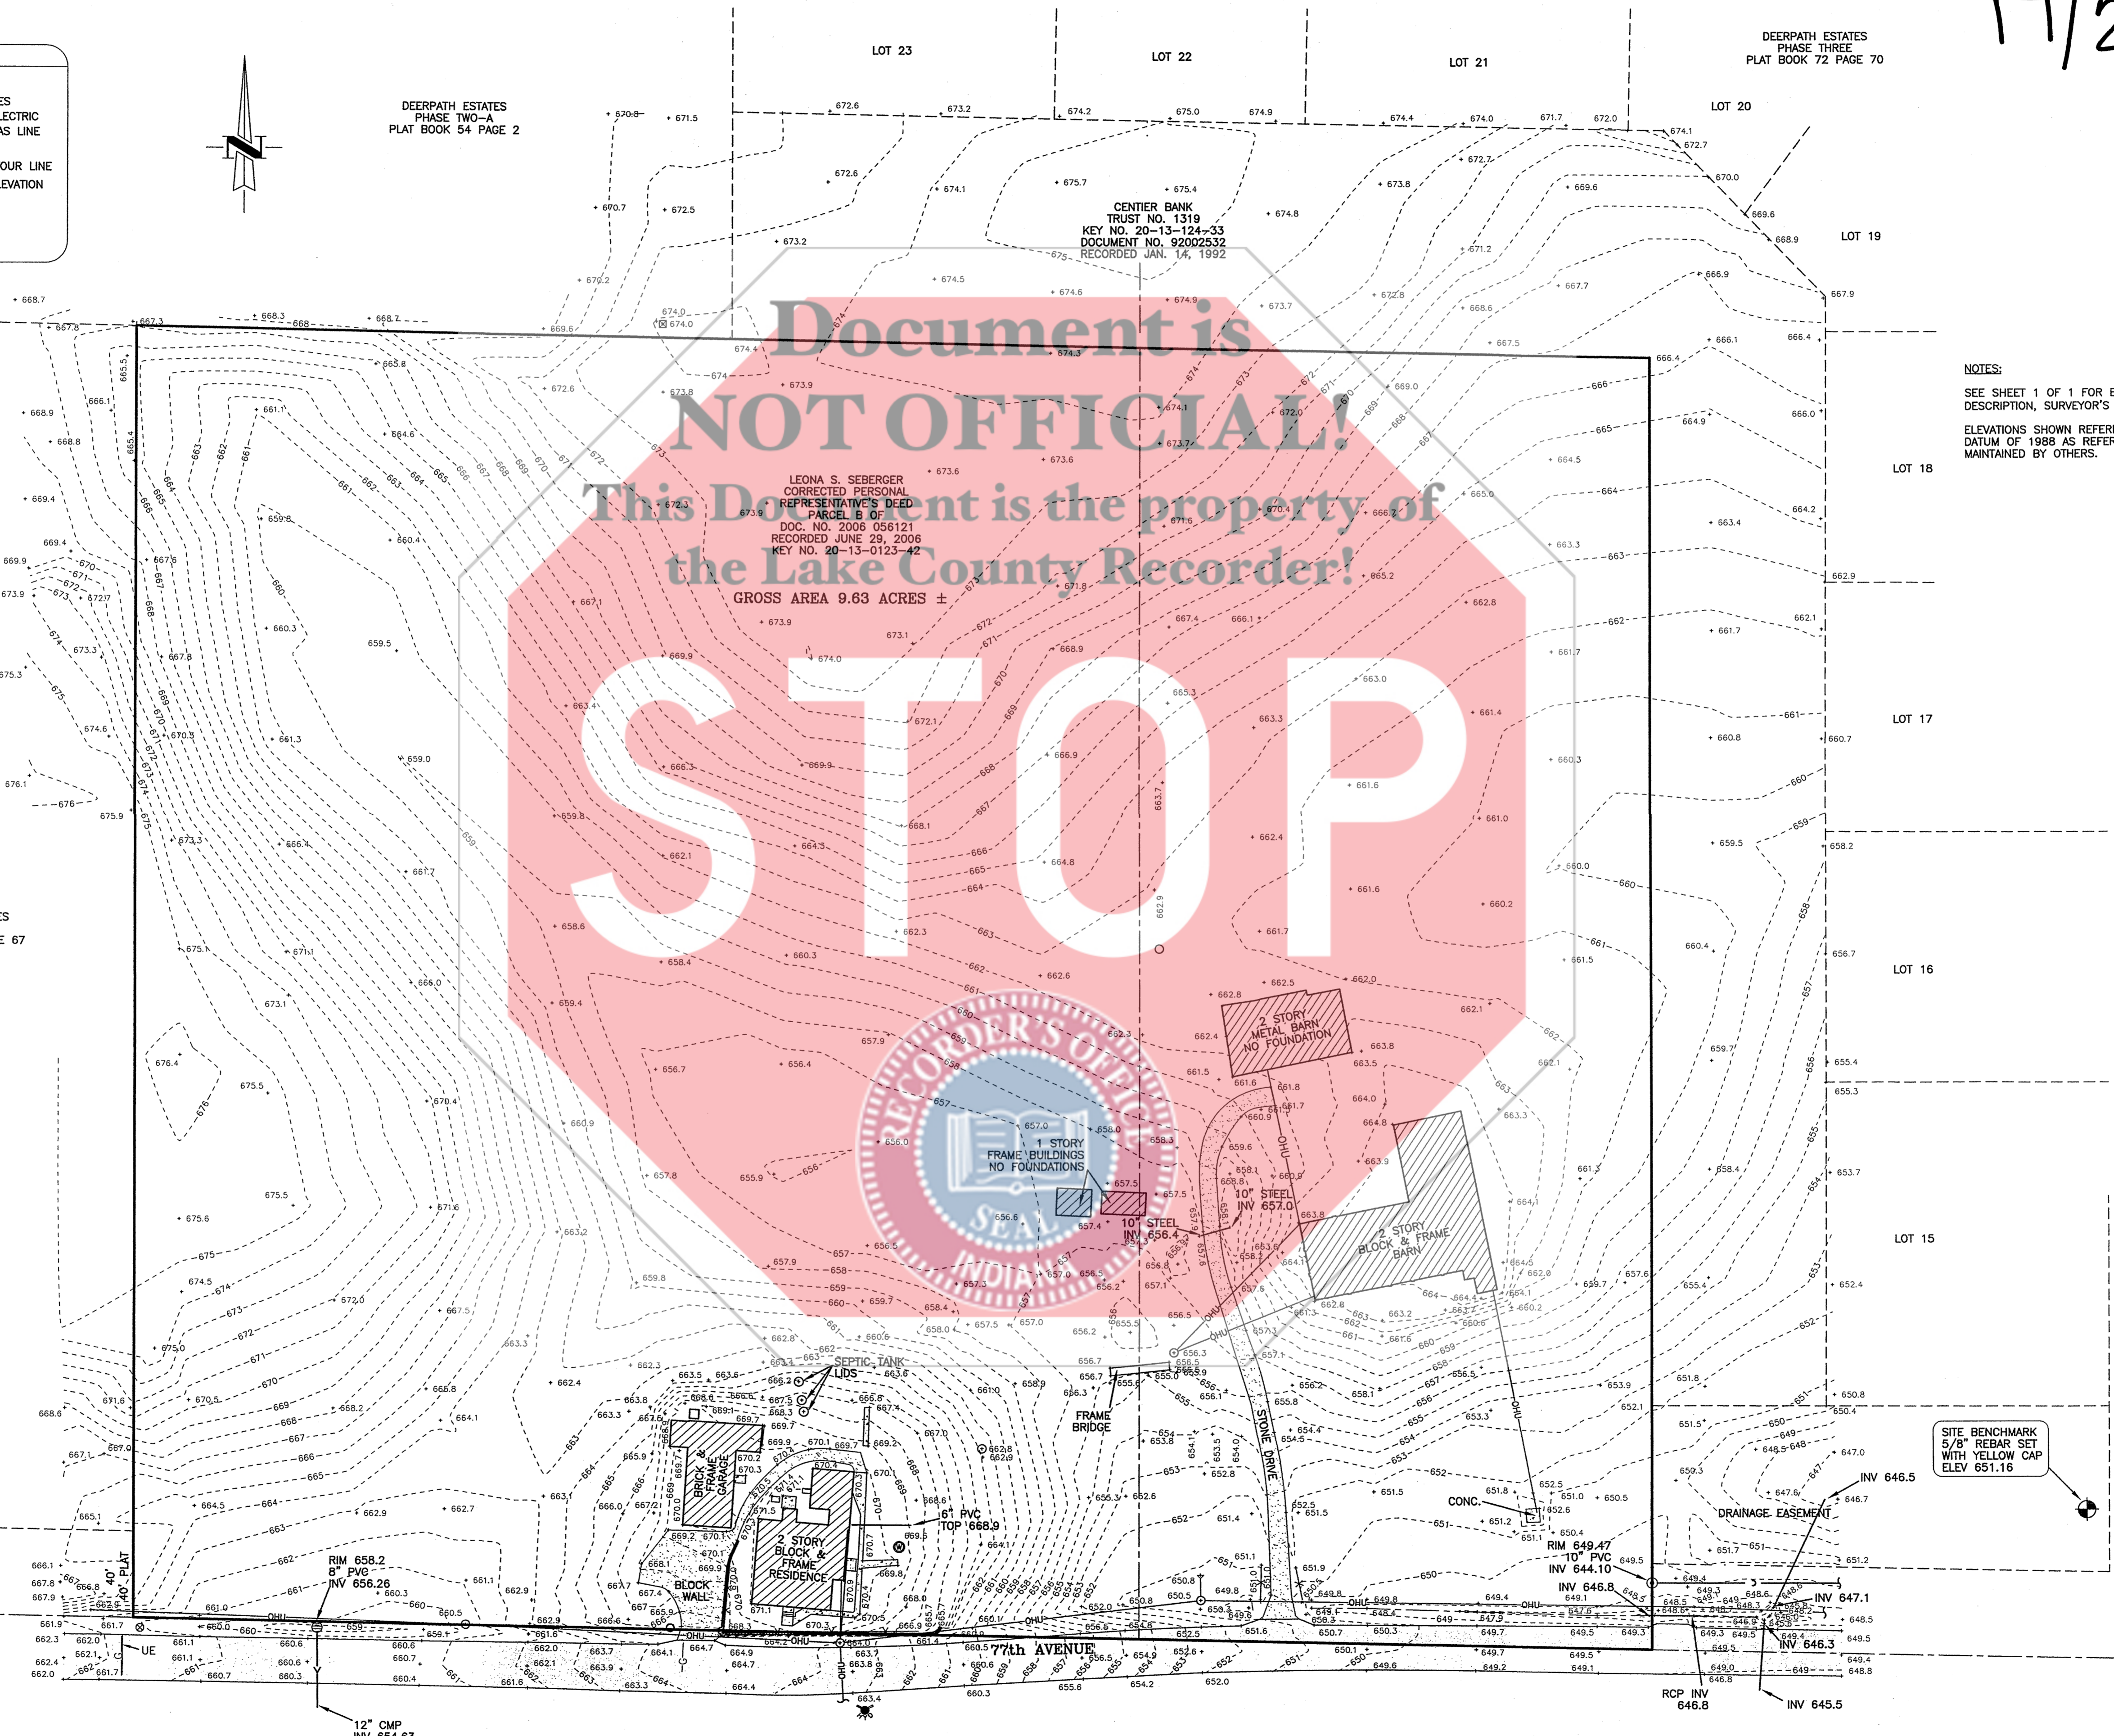

Document is NOT OFFICIAL!

This Document is the property of the Lake County Recorder!

STOP

LEONA S. SEBERGER
CORRECTED PERSONAL REPRESENTATIVE'S DEED
PARCEL 5 OF
DOC. NO. 2006 056121
RECORDED JUNE 29, 2006
KEY NO. 20-13-0123-42
GROSS AREA 9.63 ACRES ±

CENTER BANK
TRUST NO. 1319
KEY NO. 20-13-124-33
DOCUMENT NO. 92002532
RECORDED JAN. 14, 1992

NOTES:
SEE SHEET 1 OF 1 FOR BOUNDARY INFORMATION, LEGAL DESCRIPTION, SURVEYOR'S REPORT AND OTHER NOTES.
ELEVATIONS SHOWN REFERENCE THE NORTH AMERICAN VERTICAL DATUM OF 1988 AS REFERENCED FROM A GPS NETWORK MAINTAINED BY OTHERS.

FILED
JUN 14 2007
PEGGY HOLINGA KATONA
LAKE COUNTY AUDITOR

DRAWN BY: GAI
DATE: JUNE 14, 2007
CHECKED BY: DJP
DATE: JUNE 14, 2007
PLUMB TUCKETT & ASSOCIATES ARCHITECTS
ALL RIGHTS RESERVED

REVISIONS

TOPOGRAPHIC SURVEY
PART OF SEC. 15-35-9
SCHERERVILLE, INDIANA
FOR: DVG, INC.

Plumb Tucket & Associates
SURVEYORS • ENGINEERS • ARCHITECTS
64 West 67th Place • Merrillville, IN 46410
(219) 738-0555 • FAX (219) 769-0178
www.plumbtucket.com

DONALD L. PLUMB
REGISTERED
No. LS29700018
STATE OF INDIANA
LAND SURVEYOR
Donald L. Plumb
FILE: 07082topo.dwg
PLOT SCALE: 1=40

TOPOGRAPHIC SURVEY

DRAWING NUMBER
2

SHEET: 2 OF 2

JOB NO. S07082
SECTION: 15-35-9