

LOFA

2007 097354


18/11

2007 097354

STATE OF INDIANA
LAKE COUNTY
FILED FOR RECORD

2007 DEC 12 PM 2:05

MICHAEL A. BROWN
RECORDER

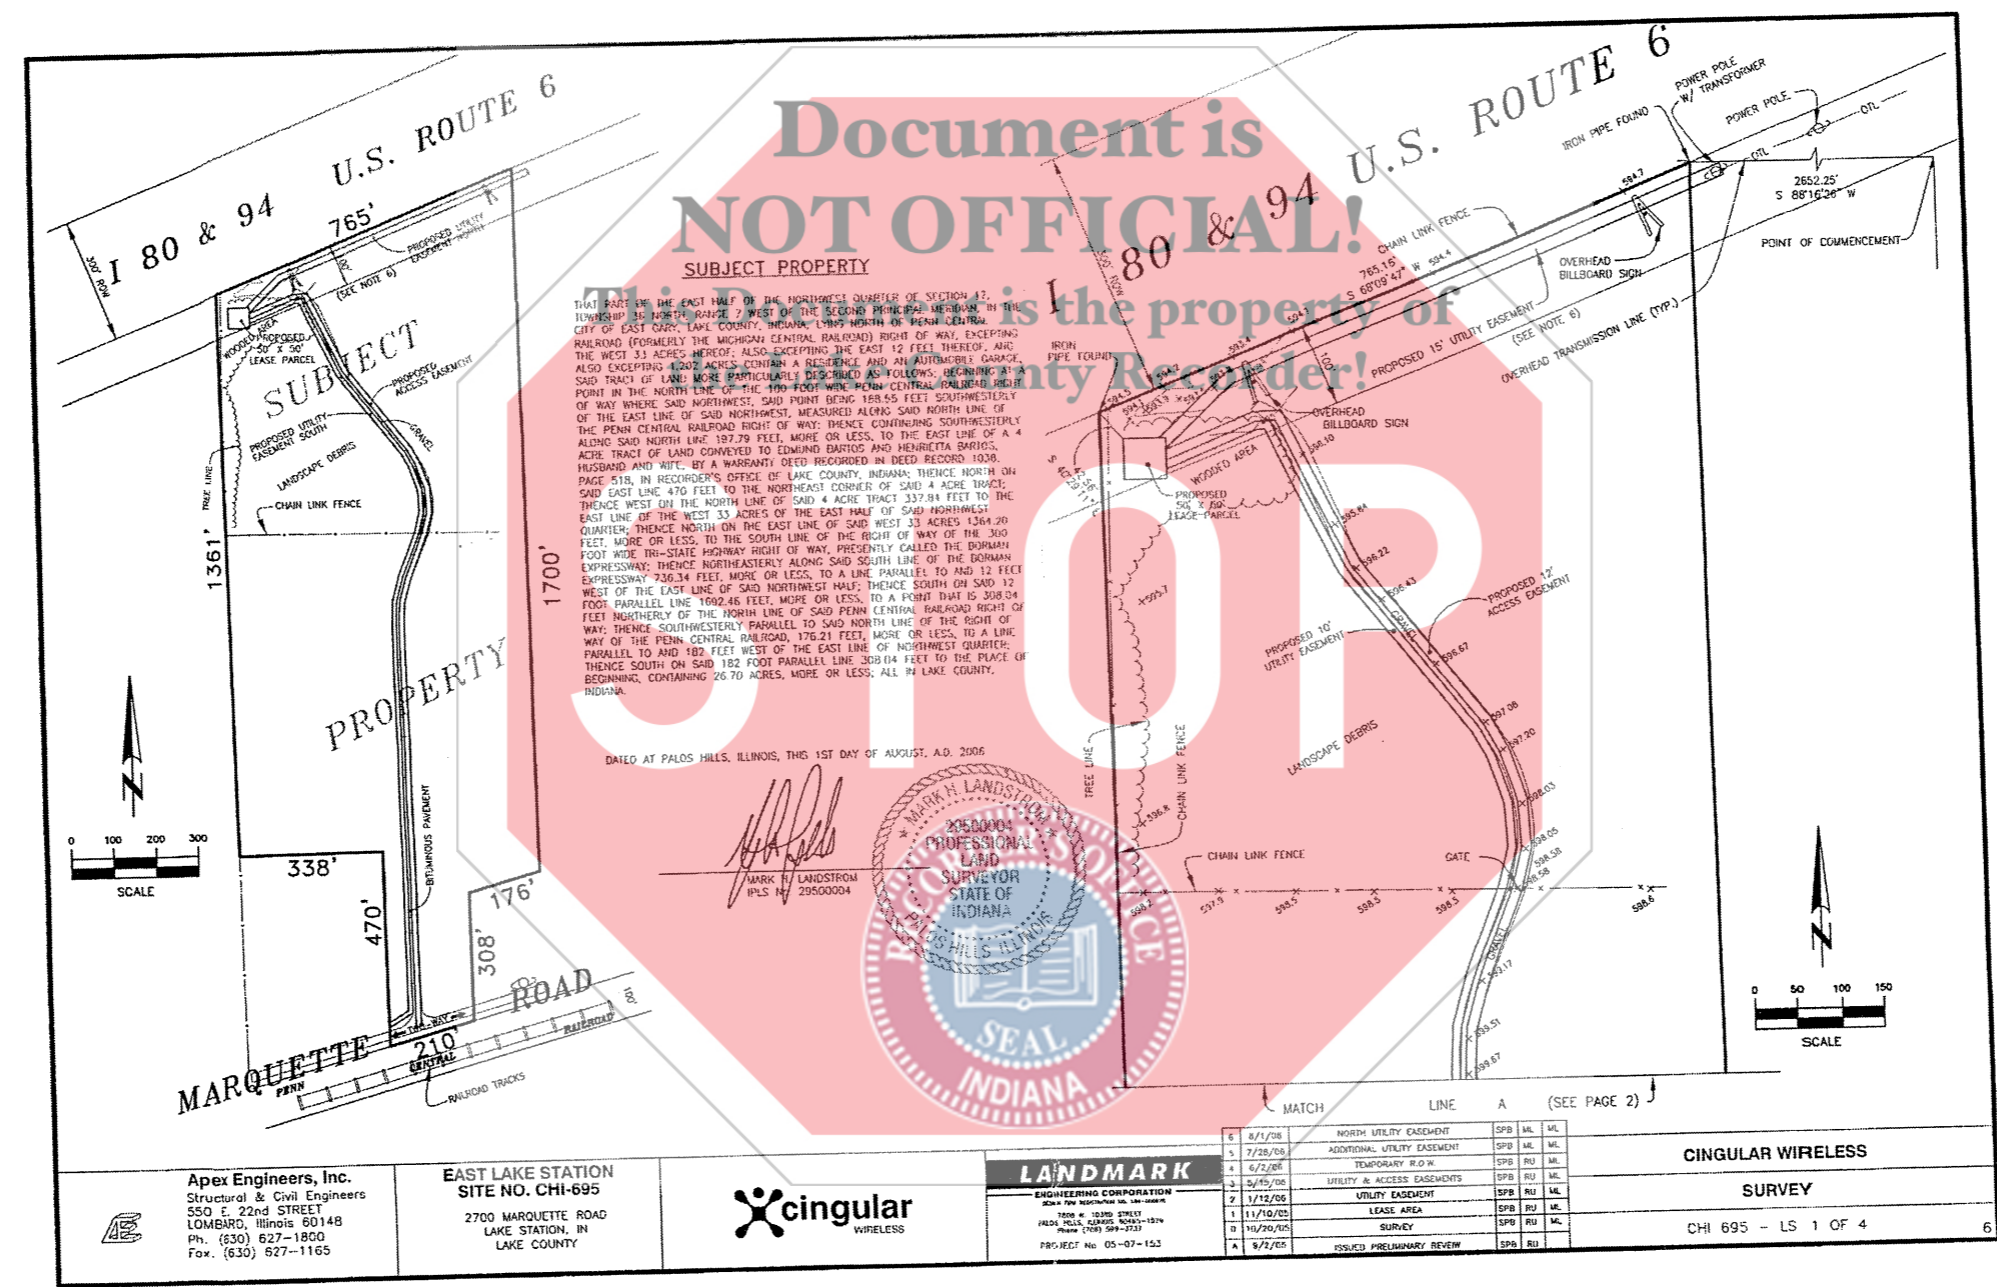

BOOK 18 PAGE 11

FILED
DEC 12 2007
PEGGY HOLINGA KATONA
LAKE COUNTY AUDITOR

3500
CS
Q

024569

2 OF 4

2007 097354


18/11

2007 097354


STATE OF INDIANA
LAKE COUNTY
FILED FOR RECORD

2007 DEC 12 PM 2:05

MICHAEL A. BROWN
RECORDER

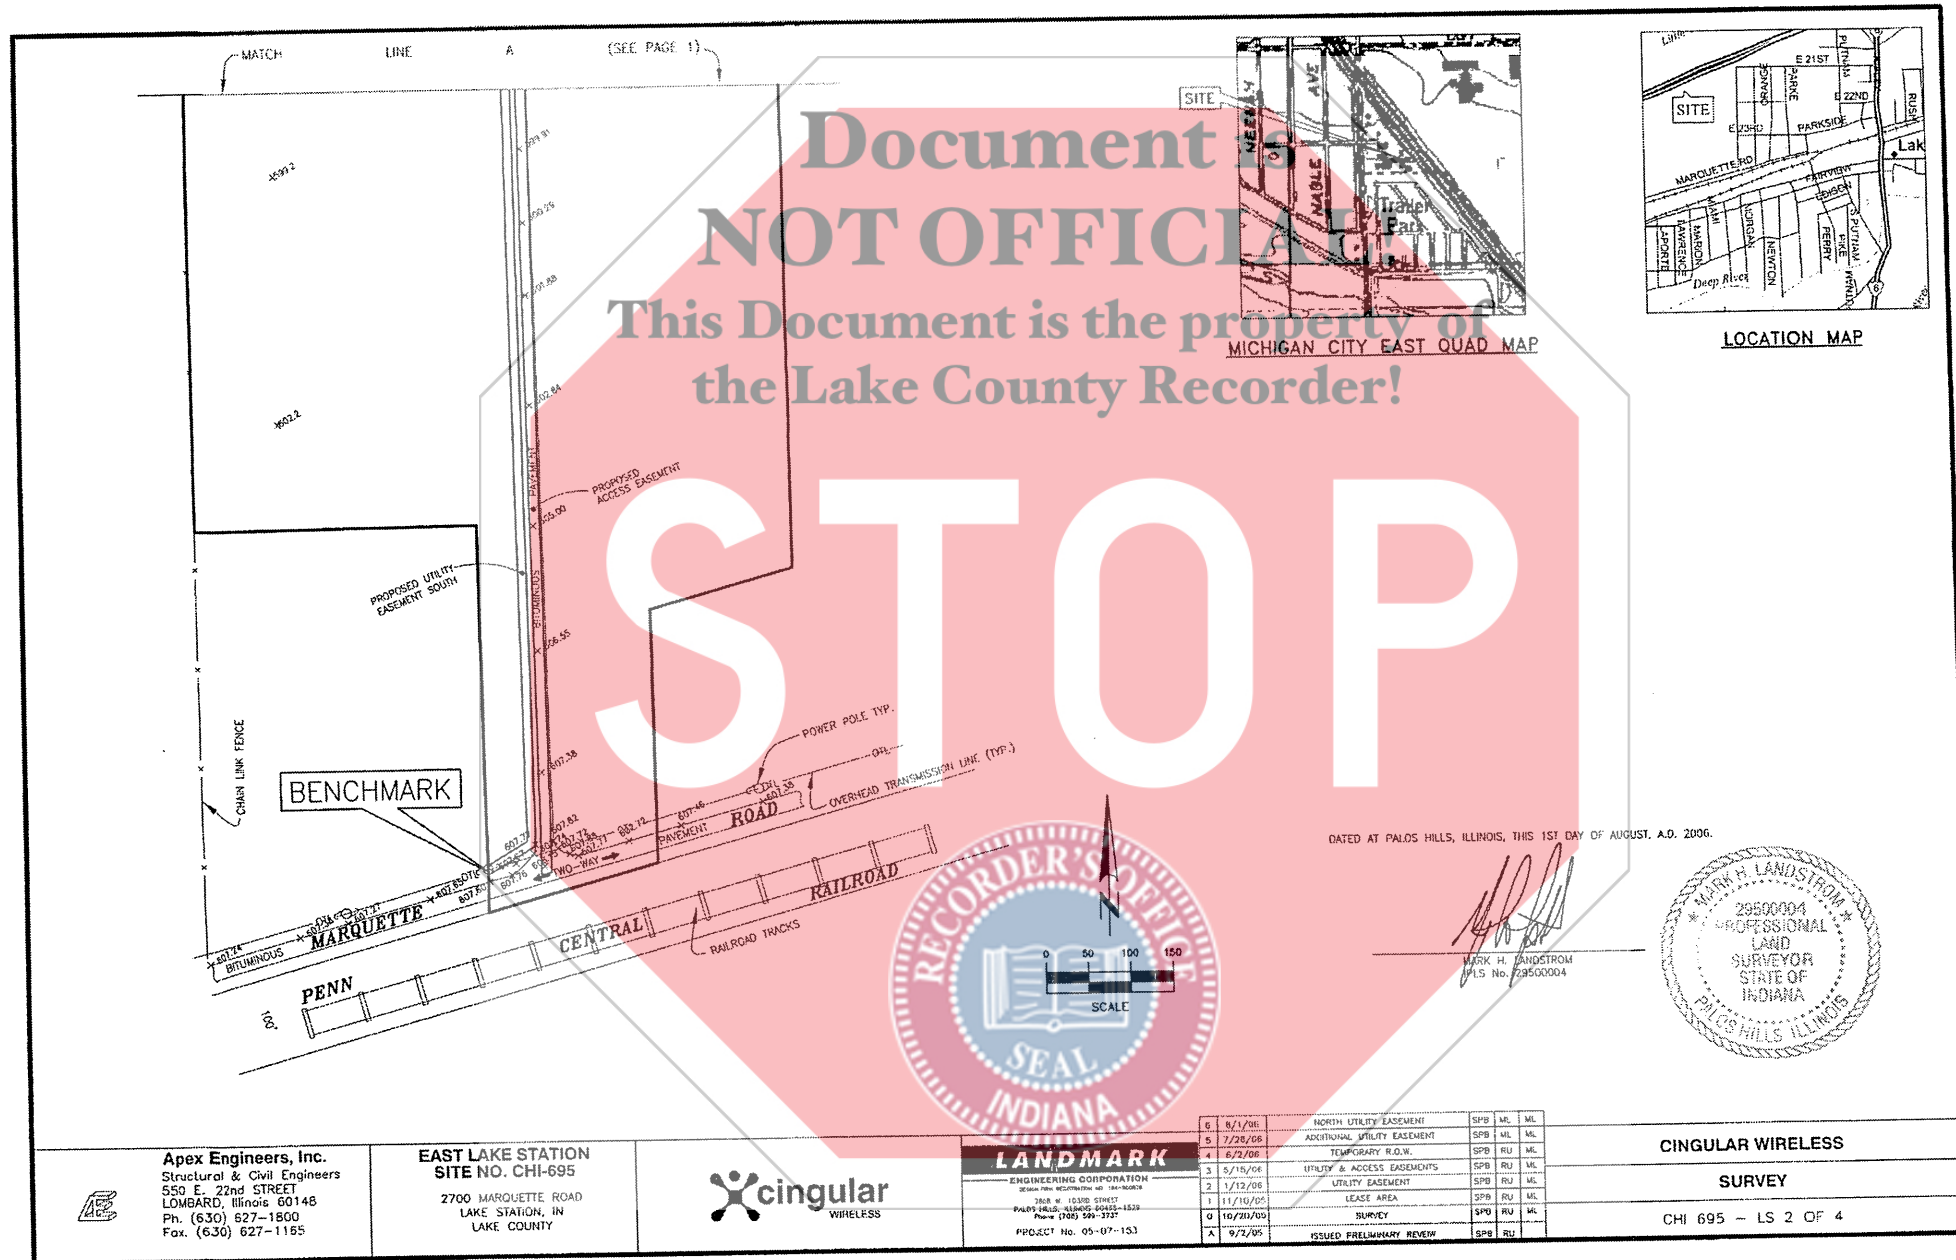

BOOK 18 PAGE 11

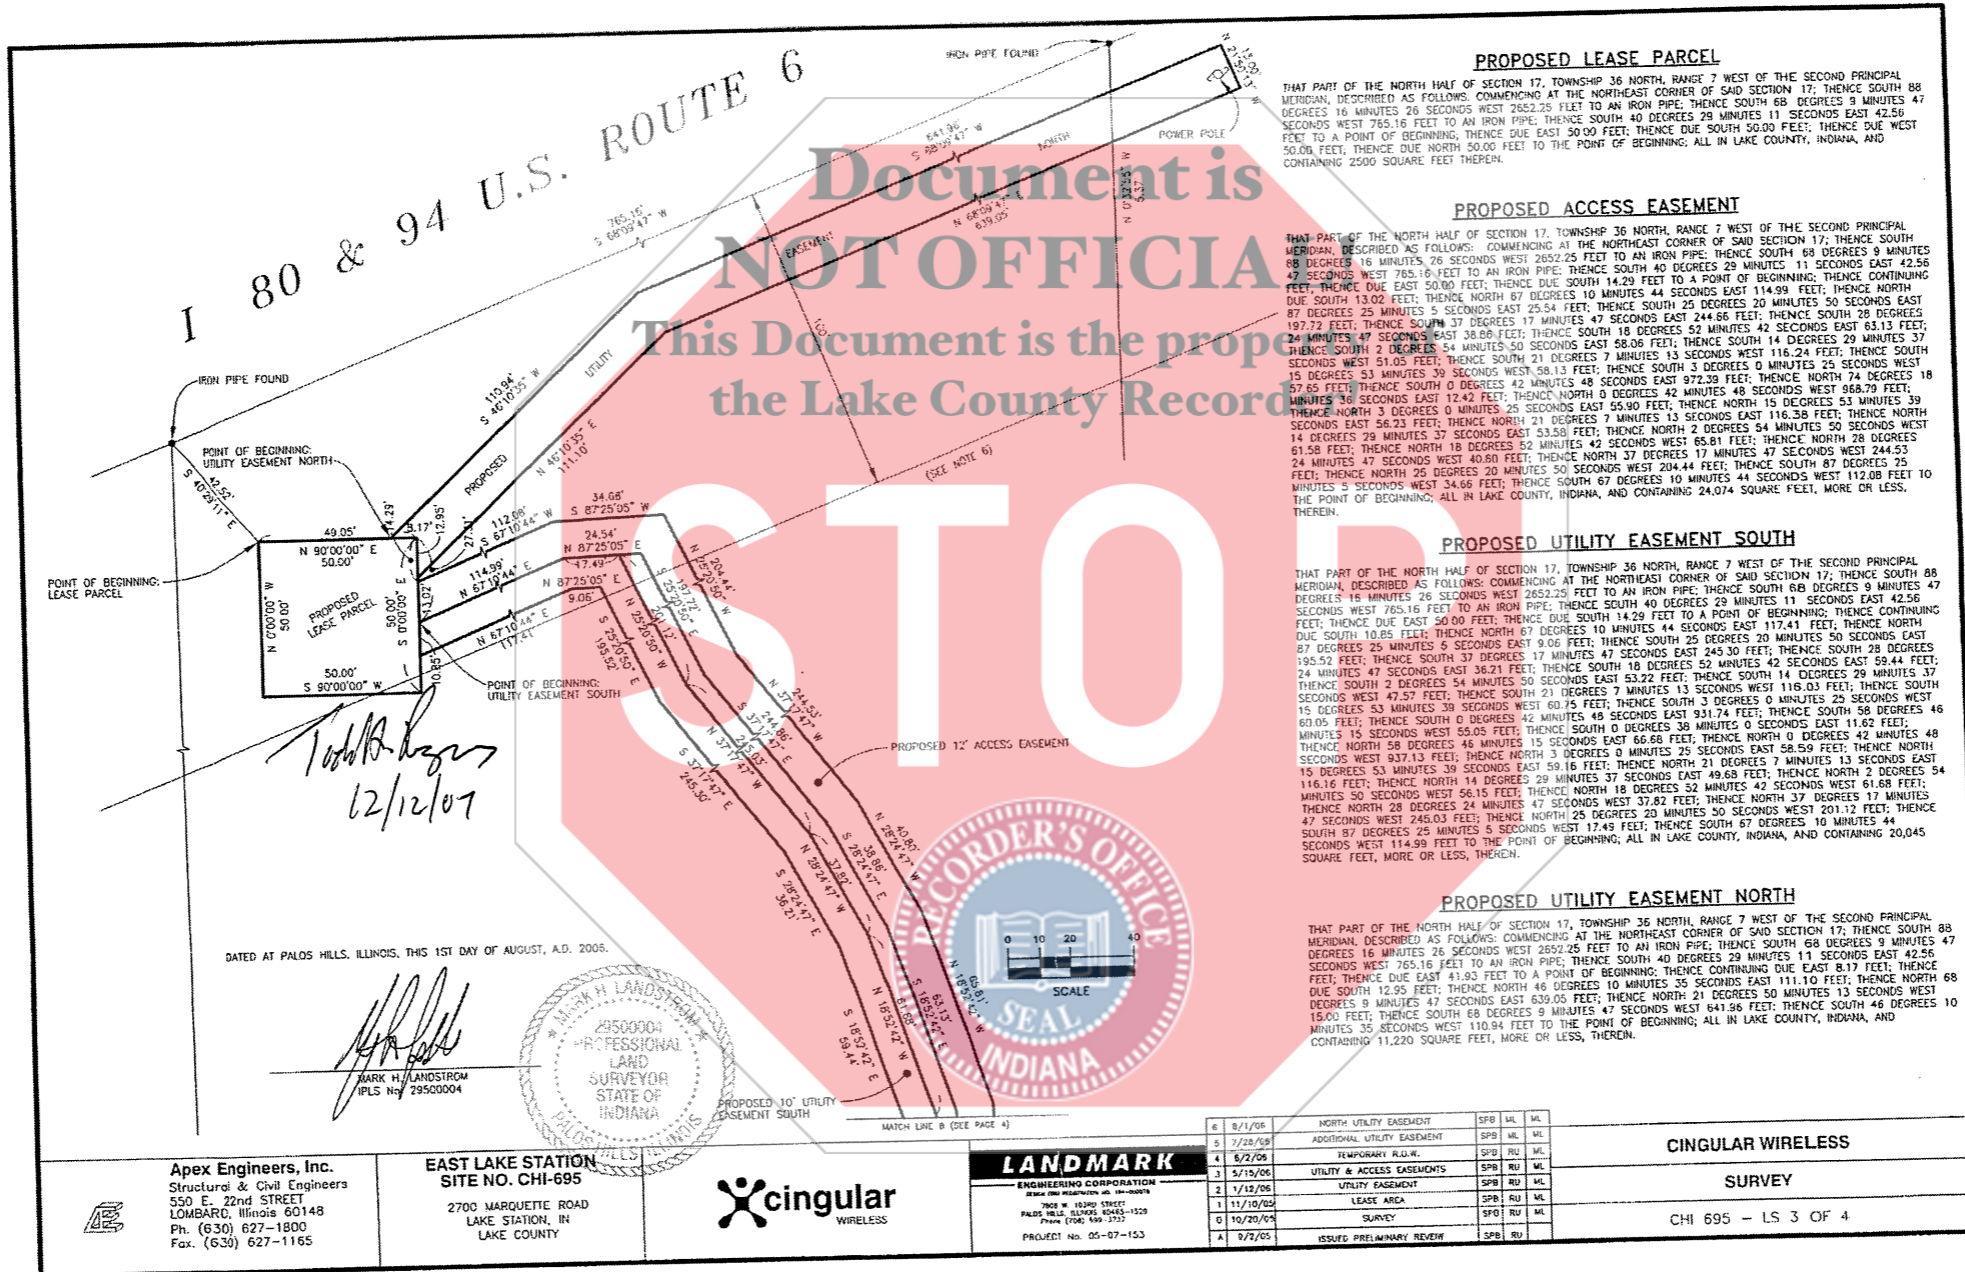

Michael A. Brown
12/12/07

Michael A. Brown
12/12/07

Notary: Martha S. Kozledge
Martha S. Kozledge
Lake County, Indiana
expires 12-31-07

Apex Engineers, Inc.
Structural & Civil Engineers
550 E. 22nd STREET
LOMBARD, Illinois 60148
Ph. (630) 627-1800
Fax. (630) 627-1165

EAST LAKE STATION
SITE NO. CHI-695
2700 MARQUETTE ROAD
LAKE STATION, IN
LAKE COUNTY



LANDMARK
ENGINEERING CORPORATION
1700 W. 103RD STREET
P.O. BOX 10000
CHICAGO, IL 60680
PROJECT No. 05-07-153

6	8/1/06	NORTH UTILITY EASEMENT	SPB	ML	ML
5	7/28/06	ADDITIONAL UTILITY EASEMENT	SPB	ML	ML
4	6/2/06	TEMPORARY R.U.W.	SPB	RU	ML
3	5/15/06	UTILITY & ACCESS EASEMENTS	SPB	RU	ML
2	1/12/06	UTILITY EASEMENT	SPB	RU	ML
1	11/10/05	LEASE AREA	SPB	RU	ML
0	10/20/05	SURVEY	SPB	RU	ML
A	9/2/05	ISSUE PRELIMINARY REVIEW	SPB	RU	ML

CINGULAR WIRELESS
SURVEY
CHI 695 - LS 3 OF 4

"I AFFIRM, UNDER THE PENALTIES FOR PERJURY, THAT I HAVE TAKEN REASONABLE CARE TO REFACT EACH SOCIAL SECURITY NUMBER IN THIS DOCUMENT, UNLESS REQUIRED BY LAW."
PREPARED BY: *Michael A. Brown*

40F4

2007 097354


18/11

2007 097354

STATE OF INDIANA
LAKE COUNTY
FILED FOR RECORD

2007 DEC 12 PM 2:05

MICHAEL A. BROWN
RECORDER

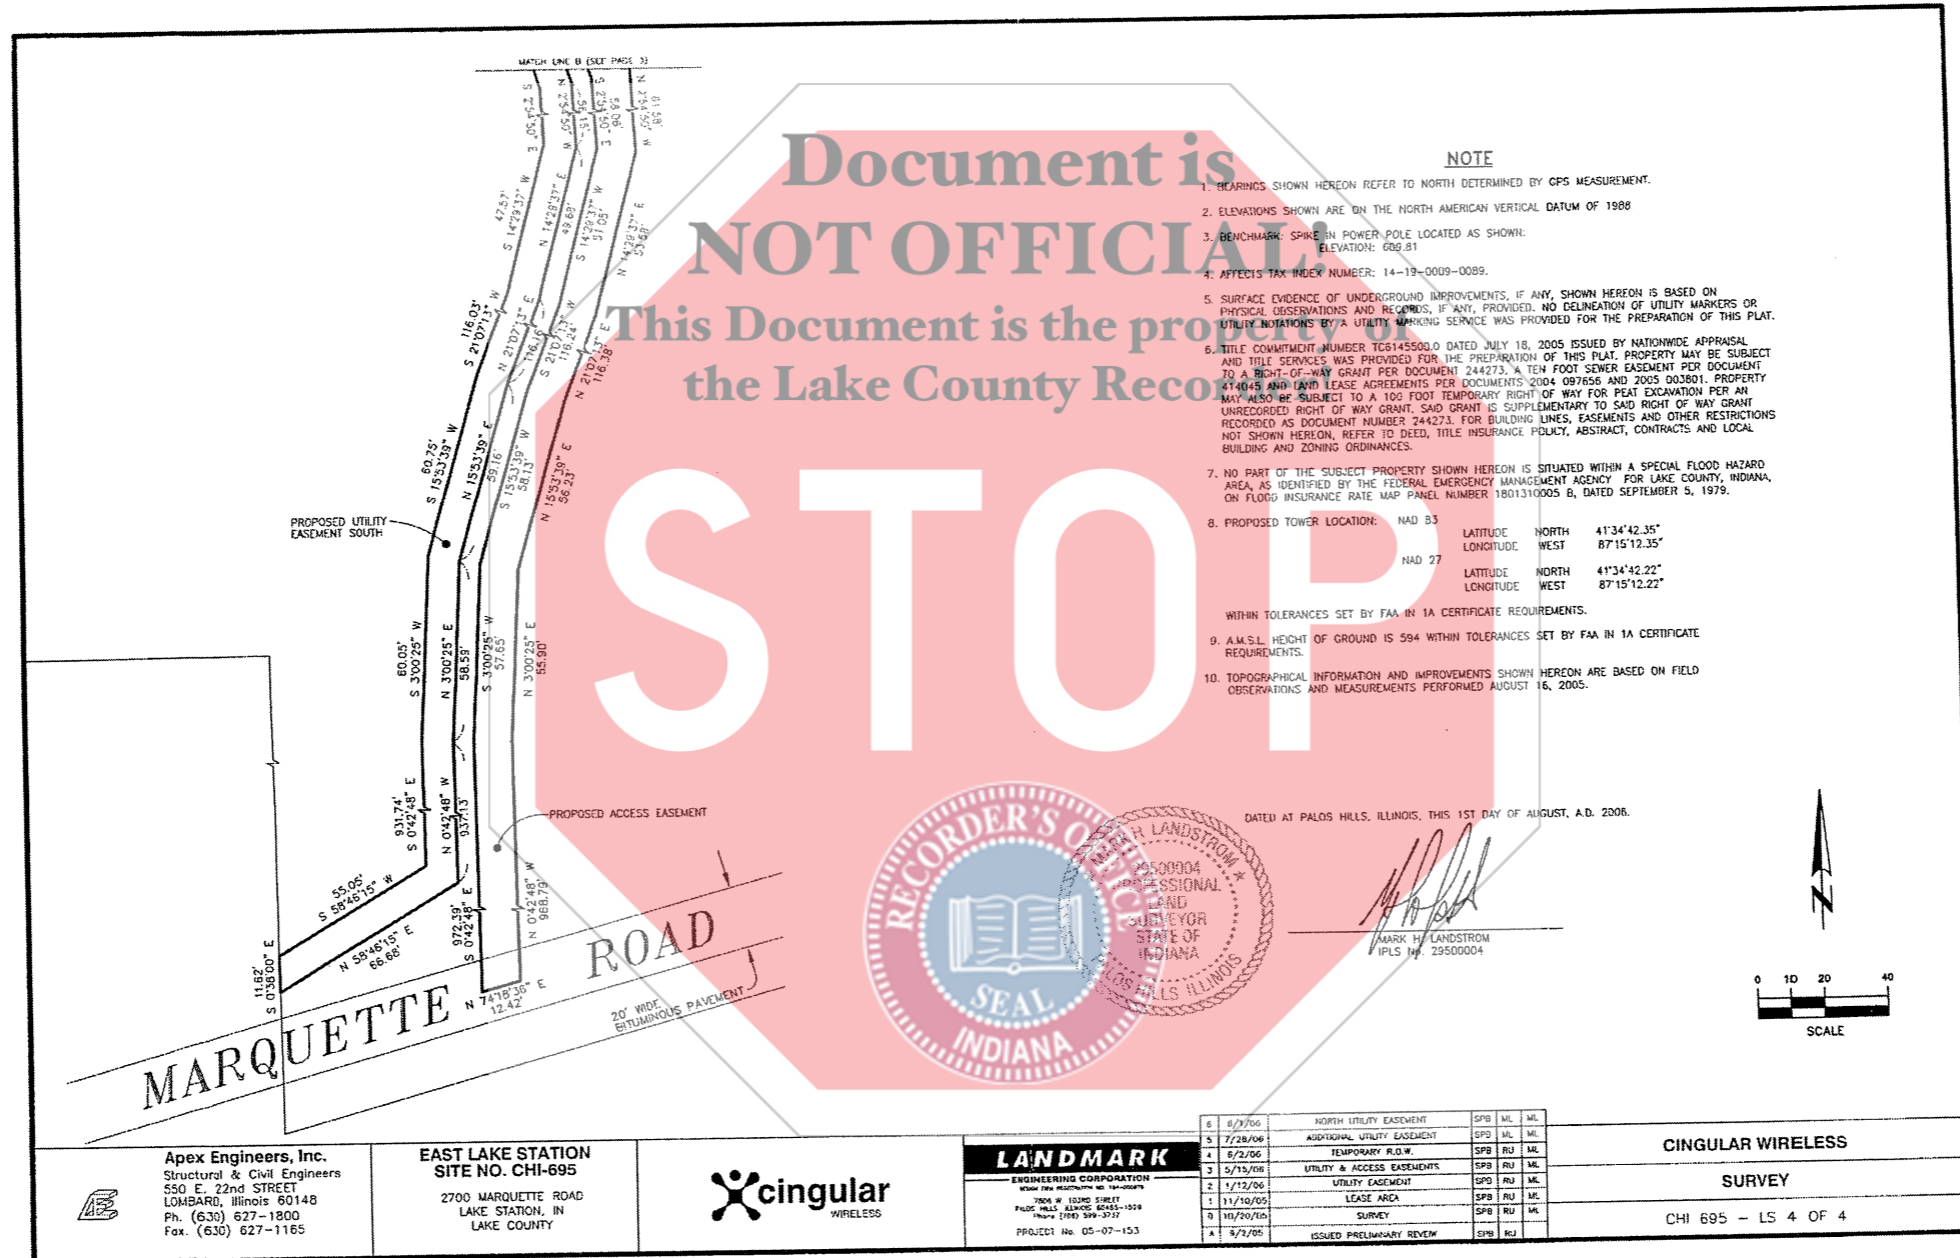

BOOK 18 PAGE 11