


# PLAT OF DESCRIPTION


LEGAL DESCRIPTION: THAT PORTION OF LOT 3 IN A RESUBDIVISION OF LOT 8A, CEDAR LAKE INDUSTRIAL PARK, A PLANNED UNIT DEVELOPMENT AS SHOWN IN PLAT BOOK 89, PAGE 26 IN THE OFFICE OF THE RECORDER, LAKE COUNTY, INDIANA LYING WESTERLY OF A STRAIGHT LINE DESCRIBED AS BEING ALL WITHIN SAID RESUBDIVISION OF LOT 8A AND SAID LINE BEING PARALLEL WITH AND WESTERLY 233.55 FEET MEASURED AT RIGHT ANGLES FROM THE EAST LINE OF SAID RESUBDIVISION OF LOT 8A, IN THE TOWN OF CEDAR LAKE, LAKE COUNTY, INDIANA.

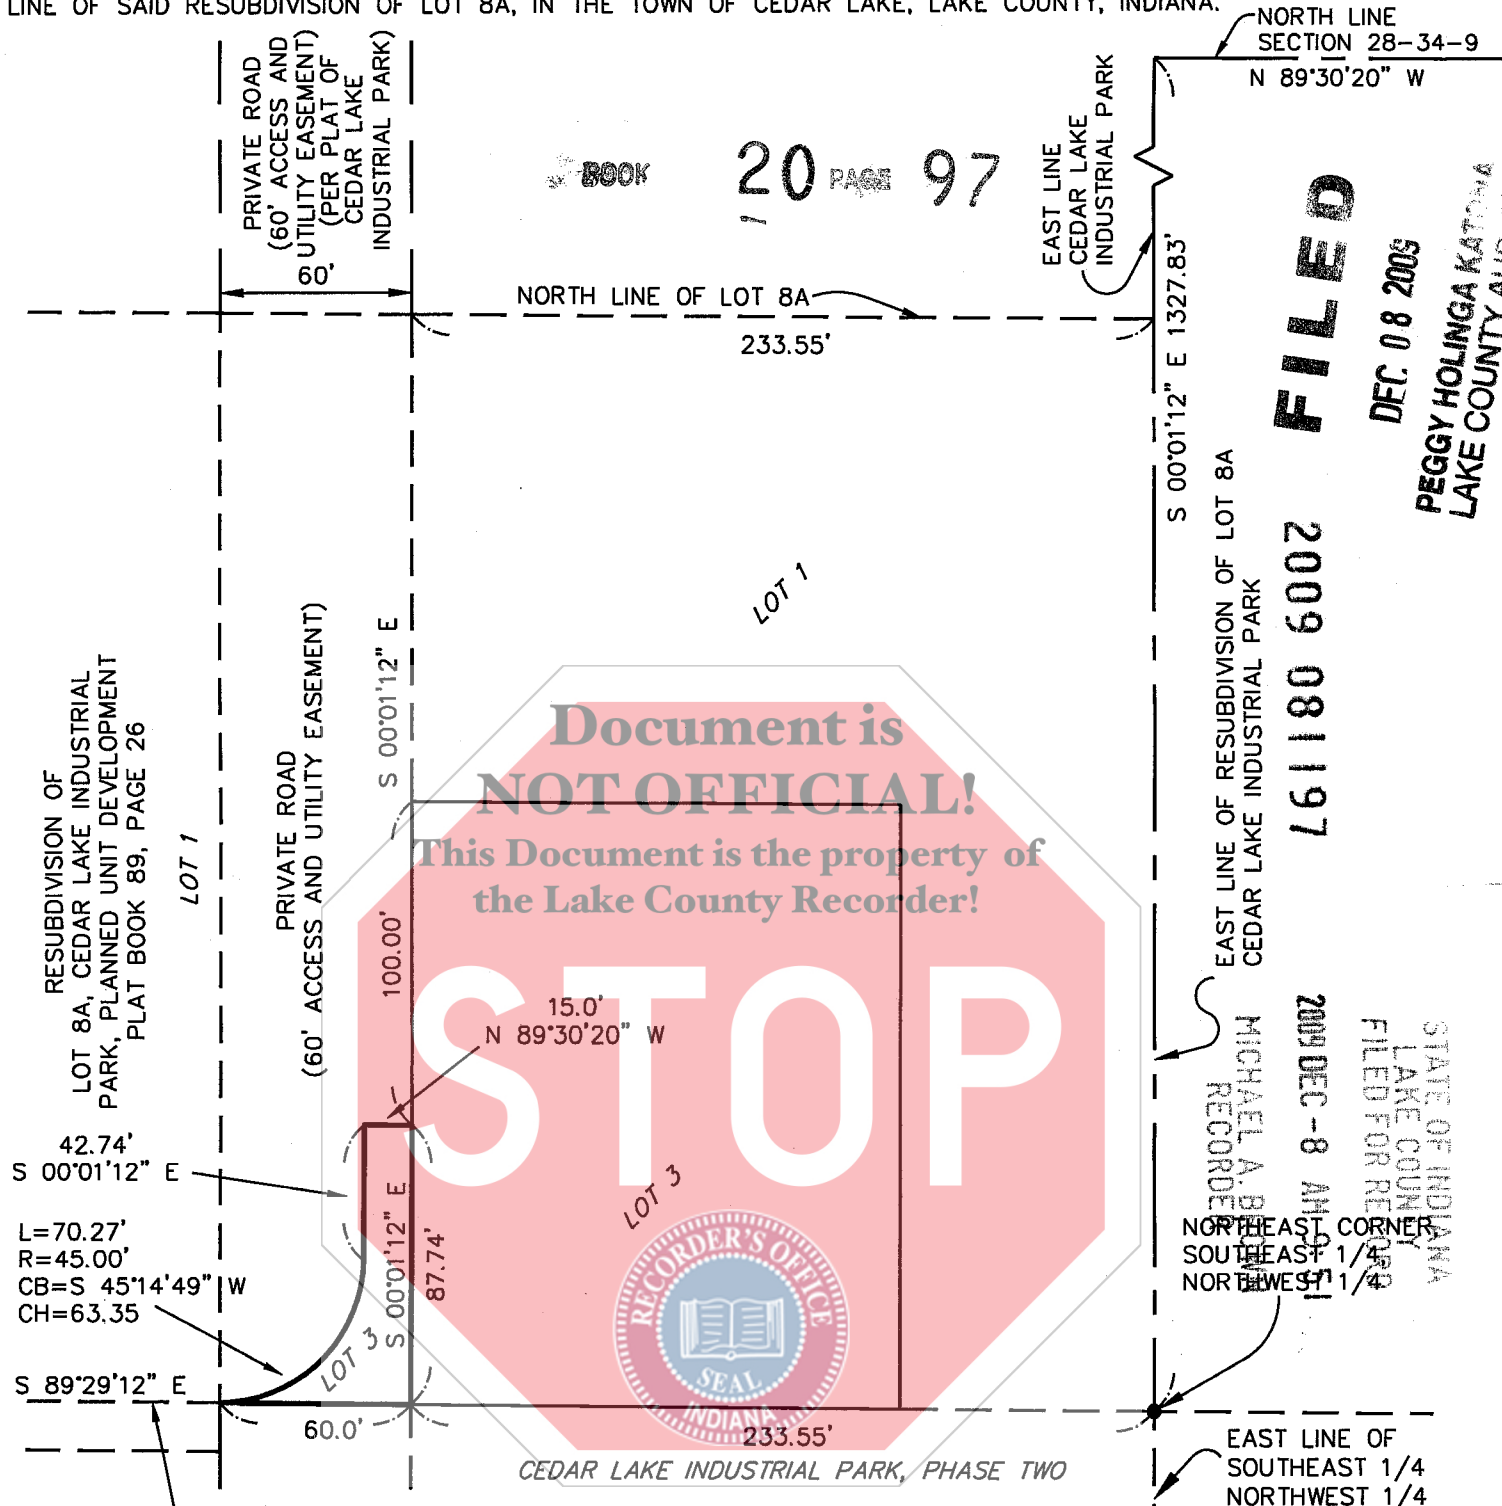

BOOK 20 PAGE 97

NORTH LINE SECTION 28-34-9 N 89°30'20" W

**FILED**  
DEC 08 2008  
PEGGY HOLINGA KATONA  
LAKE COUNTY AUDITOR

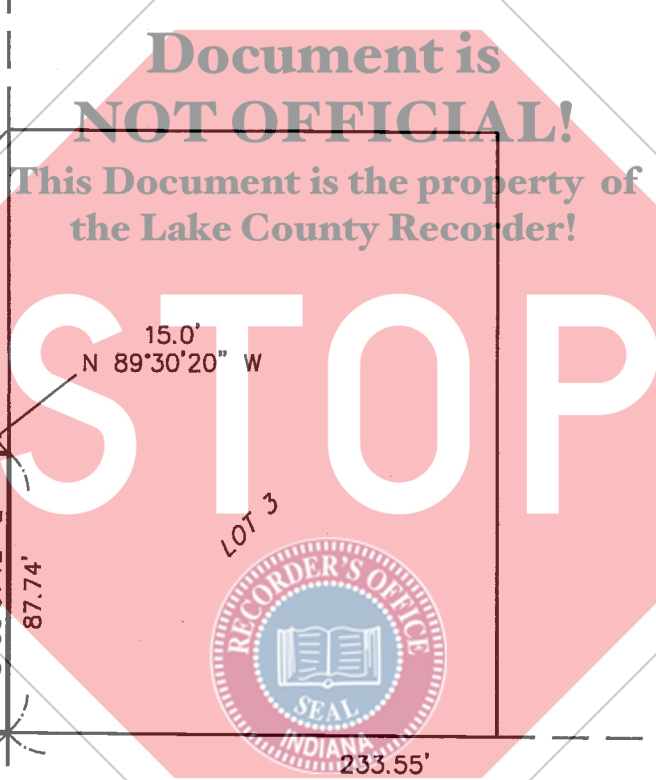

STATE OF INDIANA  
LAKE COUNTY  
FILED FOR REC'D  
MICHAEL A. B...  
RECORDER  
2009 DEC -8 AM 9:11

RESUBDIVISION OF LOT 8A, CEDAR LAKE INDUSTRIAL PARK, PLANNED UNIT DEVELOPMENT PLAT BOOK 89, PAGE 26

LOT 1

PRIVATE ROAD (60' ACCESS AND UTILITY EASEMENT)

S 00°01'12" E

100.00'

15.0' N 89°30'20" W

S 00°01'12" E

87.74'

LOT 3



NORTHEAST CORNER  
SOUTHEAST 1/4  
NORTHWEST 1/4

S 89°29'12" E

60.0'

233.55'

CEDAR LAKE INDUSTRIAL PARK, PHASE TWO

EAST LINE OF SOUTHEAST 1/4 NORTHWEST 1/4

SOUTH LINE NE 1/4, NW 1/4 & SOUTH LINE OF LOT 8A

*[Signature]*  
Registered Land Surveyor S0568



Drawn By: DB Job No. S05820-A  
Date: 12/13/05 Scale: 1"=60'

plumbtuckett.com  
**Plumb Tuckett & Associates**  
64 West 67th Place • Merrillville, IN 46410  
Phone:(219) 736-0555 Fax:(219) 769-0178