

20th
1777
RM

001525
525

STATE OF INDIANA
LAKE COUNTY
FILED FOR RECORD
2014 DEC 15 PM 1:45
MICHAEL D. BROWN
RECORDER

Plat of Survey

BOOK 27 PAGE 28

LEGAL DESCRIPTION: TRACT #31 AND THE SOUTH HALF OF TRACT #30,
BLOCK #5, LINCOLNWAY FARMS, INC., GREEN ACRES DEVELOPMENT, AS
PER PLAT THEREOF RECORDED IN PLAT BOOK #23, PAGE #14, IN THE
OFFICE OF THE RECORDER, LAKE COUNTY, INDIANA.
ADDRESS: 7525 COLORADO STREET, MERRILLVILLE, INDIANA 46410

FILED


DEC 15 2014

PEGGY HOLINGA KATONA
LAKE COUNTY AUDITOR
45-12-13-351-004-000-046
-005

2014-079752

27/28

COLORADO STREET 60'-R/W

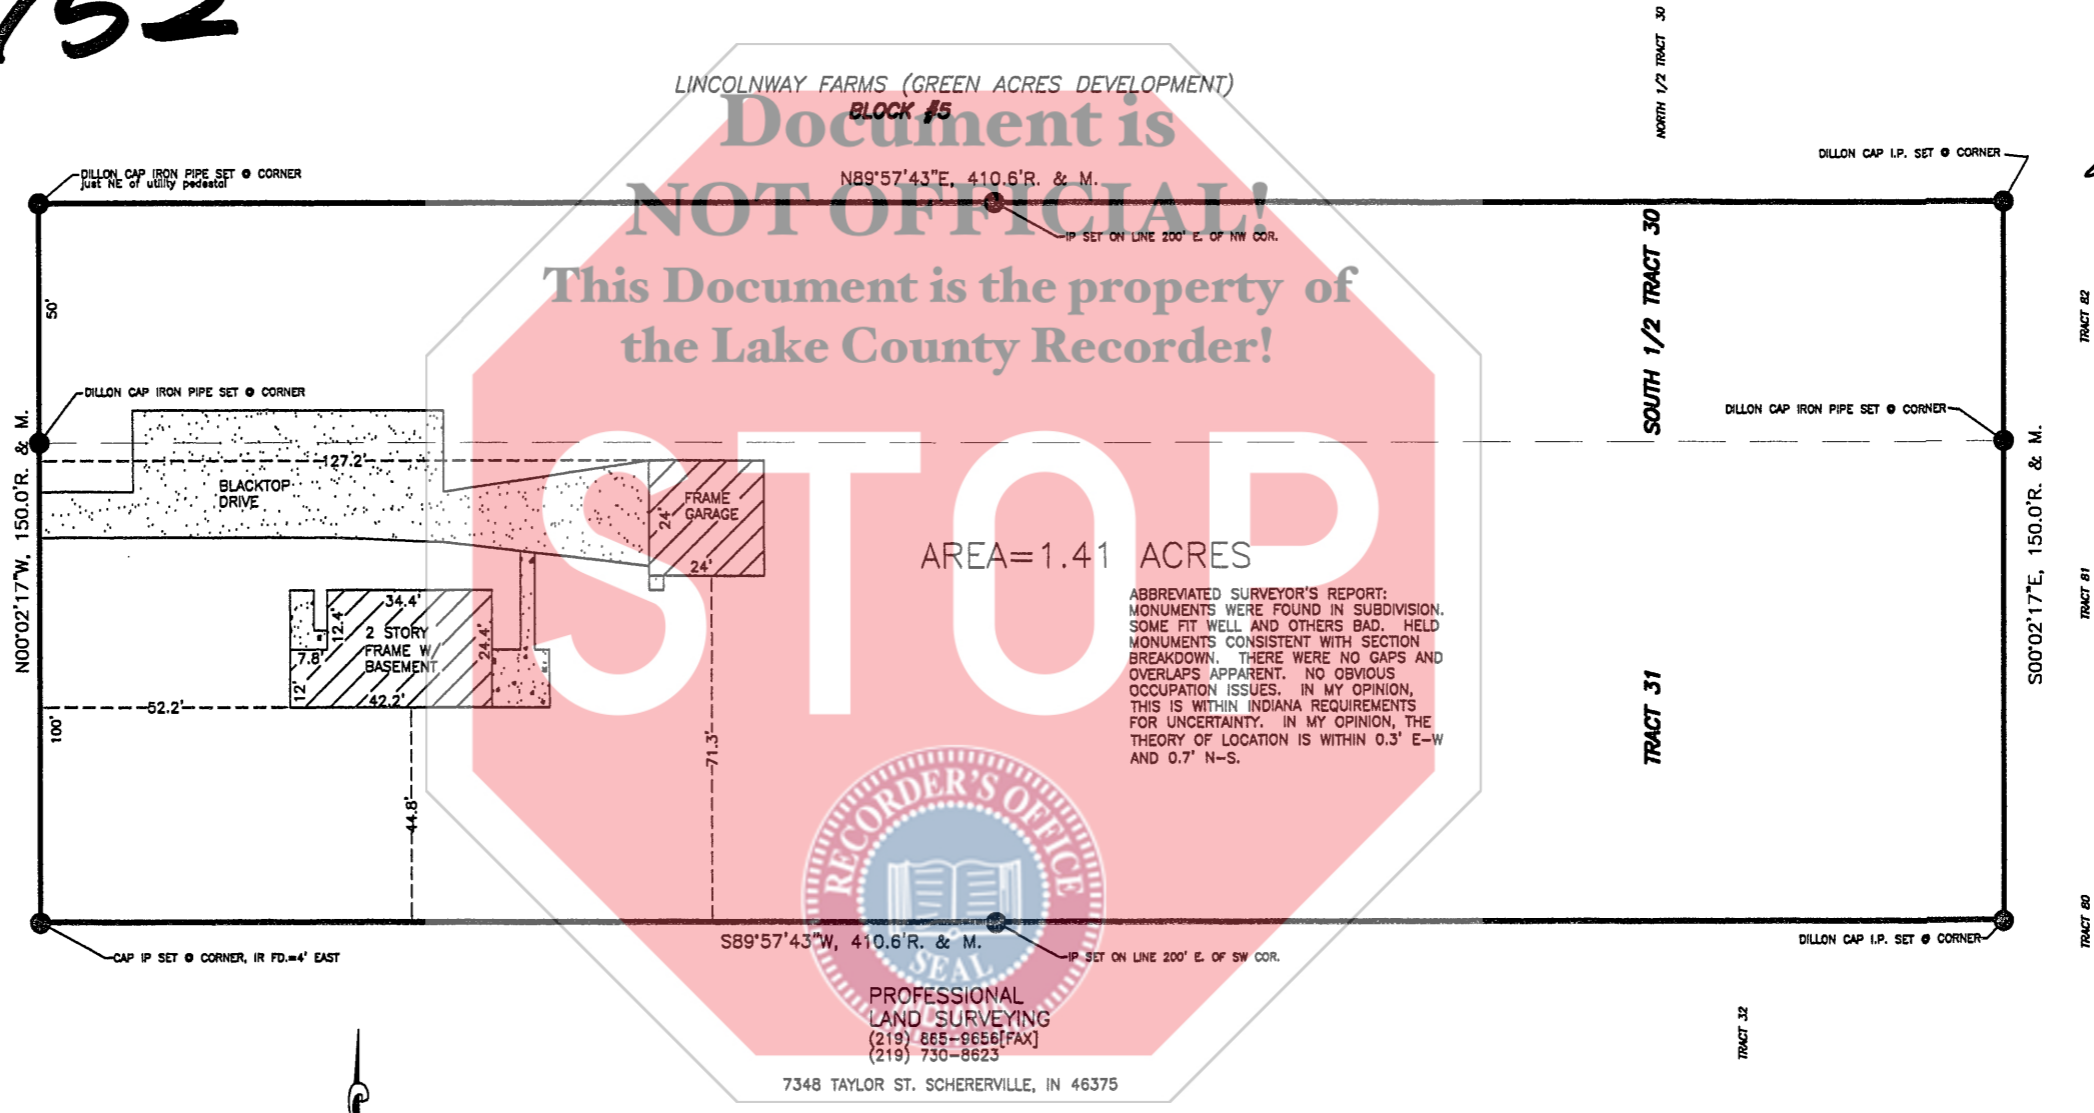

STATE OF INDIANA }
COUNTY OF LAKE } SS

This is to certify that I have supervised a survey of the described property in accordance with the guidelines set and title 865 IAC 1-12, and the plat hereon drawn, to the best of my knowledge, correctly represents said survey.

RUSSELL WAID DILLON *RWD*
INDIANA PROFESSIONAL LAND SURVEYOR No. LS29500005
ILLINOIS PROFESSIONAL LAND SURVEYOR No. 3153

DATE: 12/1/14

- NOTES:
- 1] BASIS OF BEARINGS=IN ST. PL. W.
 - 2] not valid unless embossed
 - 3] not all utilities shown hereon
 - 4] no title report provided. Therefore, all easements and restrictions may not be shown hereon

PREPARED FOR: FRED POSKONKA
JOB #: 14-206A

