

PEACEFUL MEADOW CEMETERY

BOOK 117 PAGE 69

B117-P69

KRULL ABONMARCHÉ
Professional Surveyor
111 East 3rd Street
Indianapolis, IN 46202
Phone: 317.447.2558
Fax: 317.447.2559
krull@abonmarche.com
abonmarche.com

GINA PIMENTEL
RECORDER
2023-032034
STATE OF INDIANA
LAKE COUNTY
RECORDED AS PRESENTED 8:43 AM 2023 Nov 29

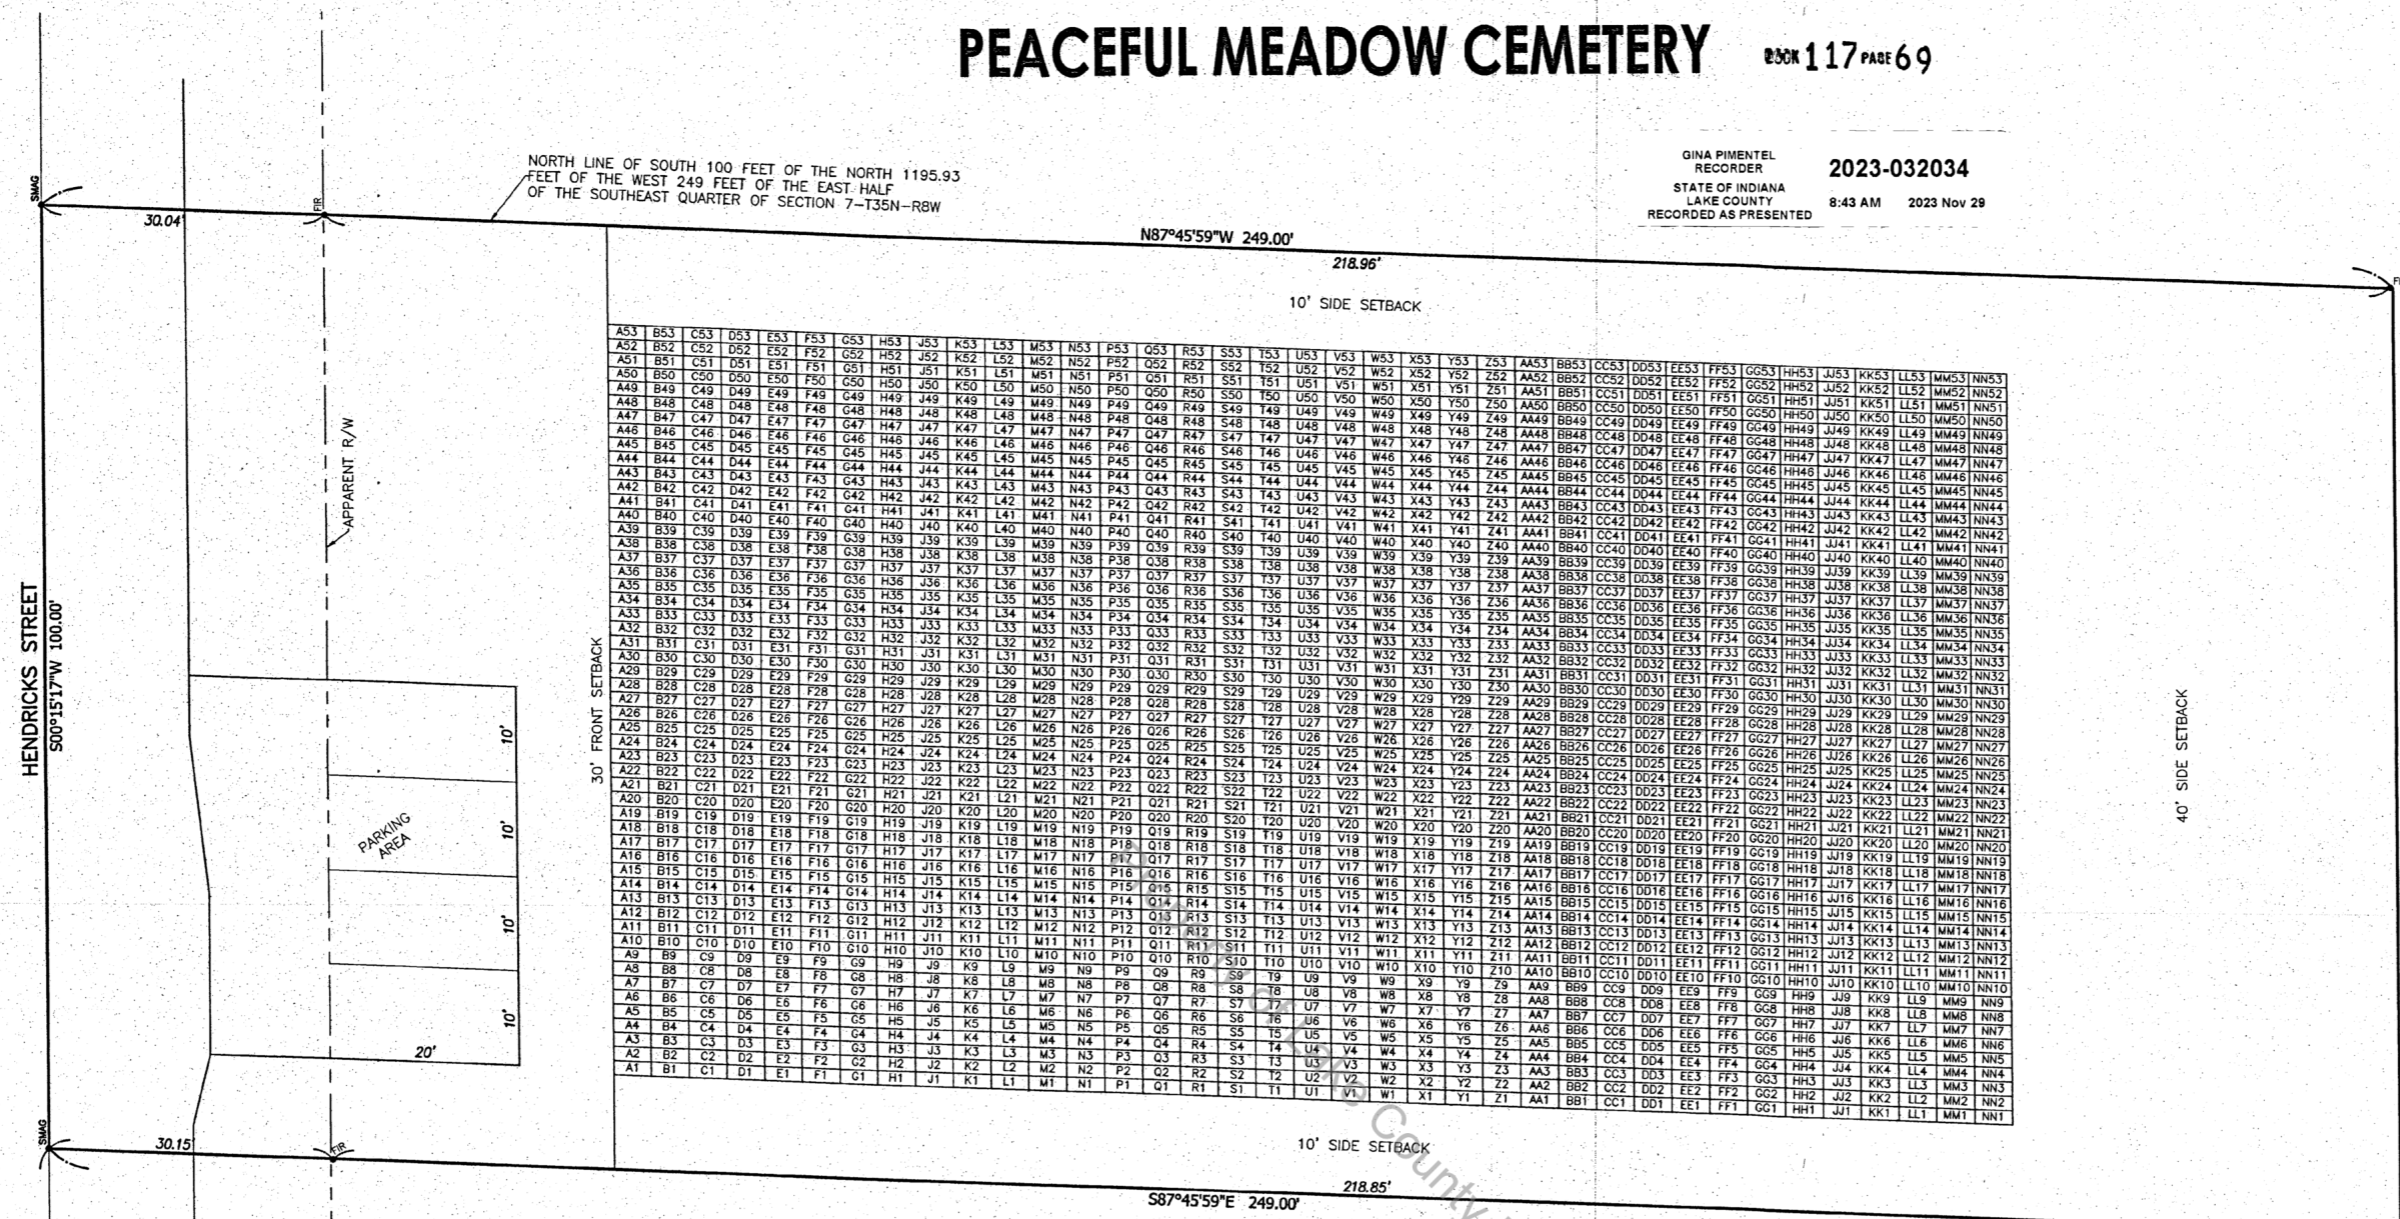


Table listing 1961 graves with columns for grave number, bearing, and distance. Includes a 'PARKING AREA' section.

LEGAL DESCRIPTION:
(PER WARRANTY DEED DOC. NO. 2001-091477)


THE SOUTH 100 FEET OF THE NORTH 1,195.93 FEET OF THE WEST 249 FEET OF THE EAST HALF OF THE SOUTHEAST QUARTER OF SECTION 7, TOWNSHIP 35 NORTH, RANGE 8 WEST OF THE SECOND PRINCIPAL MERIDIAN IN LAKE COUNTY, INDIANA.

NOTES:

- 1.) PEACEFUL MEADOW CEMETERY CONTAINS 1961 GRAVES. EACH GRAVE IS 1.5 FEET (18") BY 4.0 FEET (48").
2.) NO ATTEMPT HAS BEEN MADE AS A PART OF THIS SURVEY TO OBTAIN DATA CONCERNING ANY UNDERGROUND UTILITIES, STRUCTURES, ETC., IF ANY, WITHIN OR NEAR THIS PARCEL.
3.) REFERENCE THIS PLAT TO A PLAT OF SURVEY BY ABONMARCHÉ CONSULTANTS INC. DATED OCTOBER 24, 2023, ON JOB NO. 23-1085.250 RECORDED ON NOVEMBER 15, 2023 IN SURVEY BOOK 41, PAGE 26, AS DOCUMENT NO. 2023-030432, IN THE OFFICE OF THE LAKE COUNTY RECORDER.
4.) LAYOUT, GRAVE SIZE, GRAVE NUMBERING PER CALUMET PARK CEMETERY.

SYMBOL LEGEND:

SMAG = SET MAG NAIL/SPIKE
FR = FOUND IRON ROD

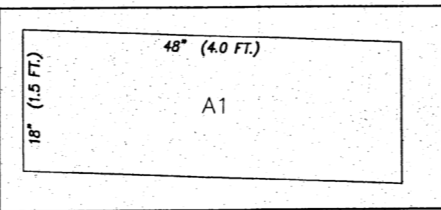

TYPICAL GRAVE SIZE
SCALE 1"=1.0 FT.

2023-032034

STATE OF INDIANA) SS:
COUNTY OF LAKE )

WE, PAUL R. VOGEL II, PRESIDENT AND KIMBERLY M. JONES, SECRETARY OF THE CALUMET PARK CEMETERY, INC., AN INDIANA CORPORATION, DO HEREBY CERTIFY THAT SAID CORPORATION IS THE LEGAL OWNER OF THE LAND HEREON DESCRIBED PROPERTY WHICH SHALL BE KNOWN AS PEACEFUL MEADOW CEMETERY, LOCATED IN THE SOUTHEAST QUARTER OF SECTION 7 TOWNSHIP 35 NORTH, RANGE 8 WEST OF THE SECOND PRINCIPAL MERIDIAN, LAKE COUNTY, INDIANA AND THAT WE HAVE CAUSED THE SAME TO BE SURVEYED AND SUBDIVIDED INTO CEMETERY LOTS AS SHOWN ON THIS PLAT AND THAT SUCH SURVEY AND SUBDIVISION IS ITS OWN FREE WILL AND VOLUNTARY ACT OF SAID CORPORATION.

WITNESS OUR HANDS AND SEAL THIS 21 DAY November 2023
PAUL R. VOGEL II, PRESIDENT
KIMBERLY M. JONES, SECRETARY

STATE OF INDIANA) SS:
COUNTY OF LAKE )

I, Carrie L. Evans, NOTARY PUBLIC IN AND FOR THE COUNTY AND STATE AFORESAID, DO HEREBY CERTIFY THAT THIS DAY PERSONALLY APPEARED BEFORE ME, PAUL R. VOGEL II, PRESIDENT AND KIMBERLY M. JONES, SECRETARY OF THE CALUMET PARK CEMETERY, INC., AN INDIANA CORPORATION PERSONALLY KNOWN TO BE THE SAME PERSONS WHOSE NAMES ARE SUBSCRIBED TO THE FOREGOING INSTRUMENT AS SUCH PRESIDENT AND SECRETARY RESPECTIVELY, WHO ACKNOWLEDGED THAT THEY SIGNED AND DELIVERED THE INSTRUMENT AS THEIR OWN FREE VOLUNTARY ACT OF SAID CORPORATION FOR THE USES AND PURPOSES THEREIN SET FORTH AND KIMBERLY M. JONES, SECRETARY OF SAID CORPORATION THEN AND THERE ACKNOWLEDGED THAT SHE AS CUSTOMER OF THE CORPORATE SEAL OF SAID CORPORATION DID AFFIX SAID INSTRUMENT AS HER OWN AND VOLUNTARY ACT OF SAID CORPORATION.

WITNESS MY HAND AND NOTARIAL SEAL THIS 21 DAY November 2023

MY COMMISSION EXPIRES: November 16, 2024
A RESIDENT OF Lake COUNTY

CARRIE L. EVANS
Notary Public - State of Indiana
Lake County
My Commission Expires Nov 16, 2024



FILED
NOV 29 2023

PEACEFUL MEADOW CEMETERY
LAKE COUNTY ALLOTOR

6505 HENDRICKS STREET,
MERRILLVILLE, IN 46410
LAKE COUNTY, INDIANA

PROJECT:
PEACEFUL MEADOW CEMETERY
CLIENT: CALUMET PARK CEMETERY
SECTION 7-T35N-R8W

SHEET TITLE:
DRAWN BY: RAM
DESIGNED BY:
PM REVIEW: MLR
QA/QC REVIEW: KDG
DATE: 11/20/2023
SEAL:
SIGNATURE:
DATE:
HARD COPY IS INTENDED TO BE 24" X 36" WHEN PLOTTED.
SCALE(S) INDICATED AND GRAPHIC QUALITY MAY NOT BE ACCURATE FOR ANY OTHER SIZES.
SCALE:
HORIZ: 1" = 10'
VERT:
ACI JOB #: 23-1085.251
SHEET NO. 1 of 1

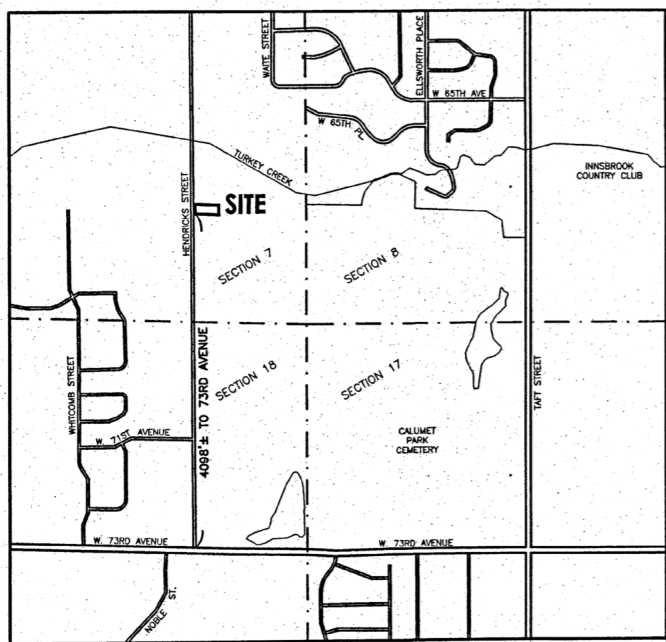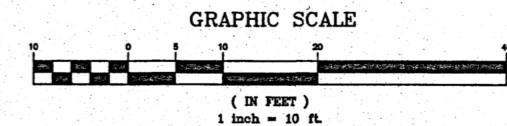

VICINITY MAP (N.T.S.)

STATE OF INDIANA
COUNTY OF LAKE
SS:
THIS IS TO STATE THAT I HAVE SUPERVISED A SURVEY OF THE DESCRIBED PROPERTY IN ACCORDANCE WITH THE GUIDELINES SET IN TITLE 885 IAC 1-12 (RULE 12), AND THE PLAT HEREON DRAWN, TO THE BEST OF MY KNOWLEDGE, CORRECTLY REPRESENTS SAID SURVEY.
DATE: 11/20/2023

PROFESSIONAL SURVEYOR: KENNETH D. GEMBALA
REGISTRATION NUMBER: S0568
kgembala@abonmarche.com
STATE OF INDIANA

I AFFIRM UNDER THE PENALTIES FOR PERJURY, THAT I HAVE TAKEN REASONABLE CARE TO REDACT EACH SOCIAL SECURITY NUMBER IN THIS DOCUMENT, UNLESS REQUIRED BY LAW.

KENNETH D. GEMBALA

NO. REVISION DESCRIPTION: BY: DATE: